




NOTES

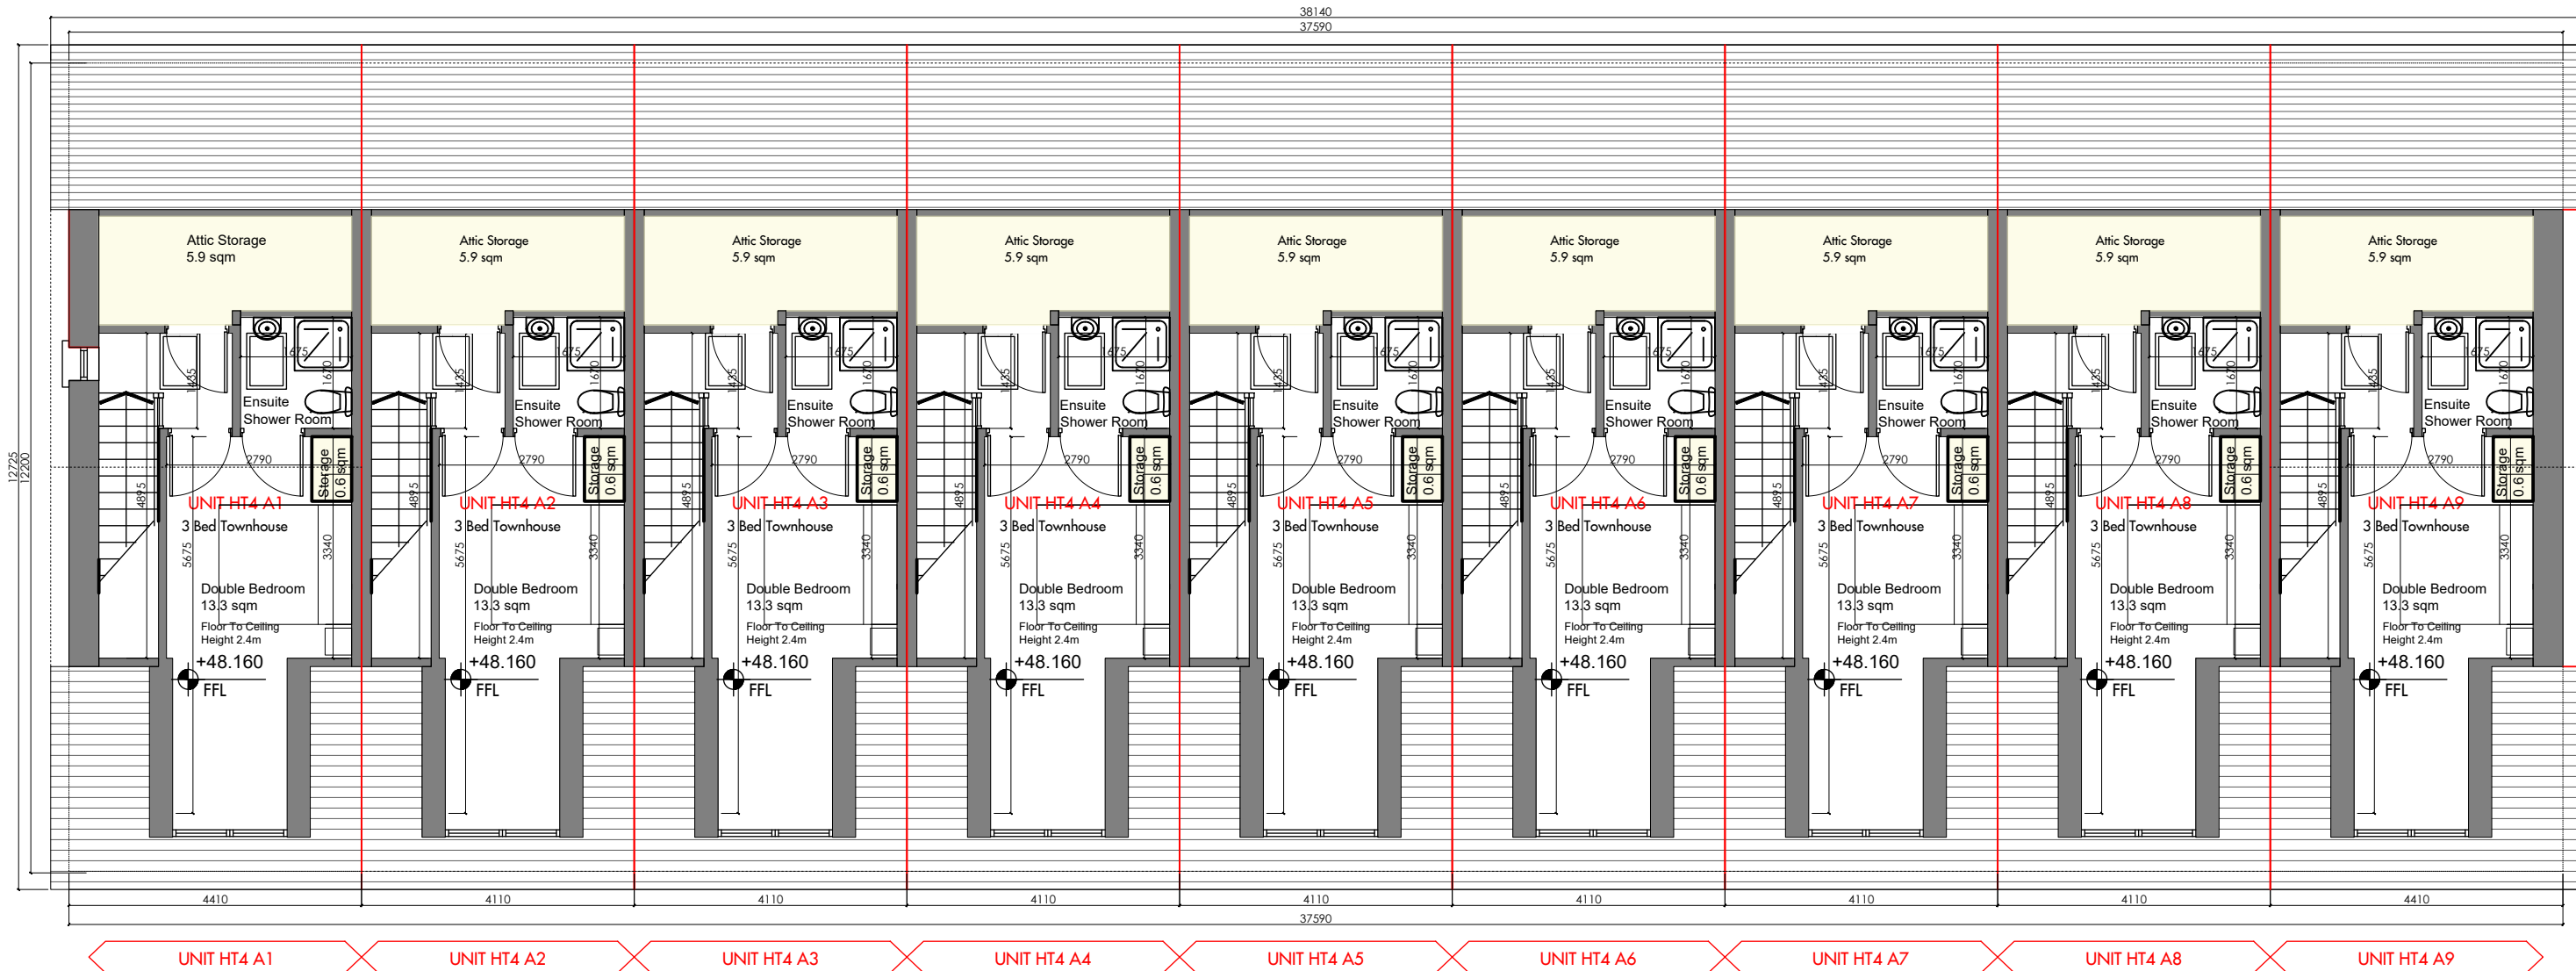


01

1012

Block A - Second Floor Layout Plan

1:100

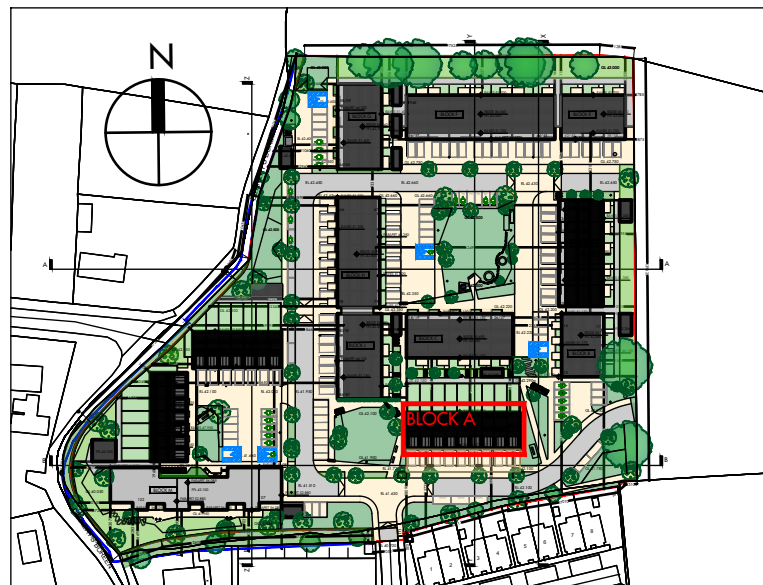

Key Plan

1:2500

REV	DATE	REVISION DESCRIPTION	DRAWN BY
-----	------	----------------------	----------

R. GRAHAM O'SULLIVAN ARCHITECT
ARCHITECT - DESIGNER - CONSTRUCTION CONSULTANT
M.: 68 EVERTON AVENUE, CABRA, DUBLIN 7, IRELAND D07 T327 E.: graham@grahamosullivan.com T.: +353 (0)87 672 7213

PROJECT	LANDS AT ARDSHONAVOOLEY
PROJECT LOCATION	KILLARNEY, CO. KERRY
CLIENT	WRIGHTWOOD
DRAWING TITLE	BLOCK A - HOUSE TYPE 4 - SECOND FLOOR PLANS

PROJECT NUMBER	10029	DATE	JULY 2026	DRAWN BY	GOS
DRAWING	1012	REV	01	SCALE	1:100
DRAWING PREPARED BY	GRAHAM O'SULLIVAN, 68 EVERTON AVENUE, DUBLIN 7, D07 T327				
DRAWING STATUS	PLANNING				

A3

DO NOT SCALE FROM THIS DRAWING.
ALL DIMENSIONS ARE TO BE VERIFIED ON SITE BY THE CONTRACTOR.
ANY DISCREPANCY FOUND BETWEEN THIS DRAWING AND ANY OTHER DOCUMENTS MUST BE REPORTED IMMEDIATELY TO ARCHITECT.
REMOVE THIS DRAWING FROM CIRCULATION WHEN A REVISED DRAWING IS ISSUED.
COPYRIGHT OF THIS DRAWING REMAINS WITH ARCHITECT.
THIS DRAWING IS TO BE READ IN CONJUNCTION WITH THE EMPLOYER'S AND CONSULTANT'S PROJECT DOCUMENTS.