


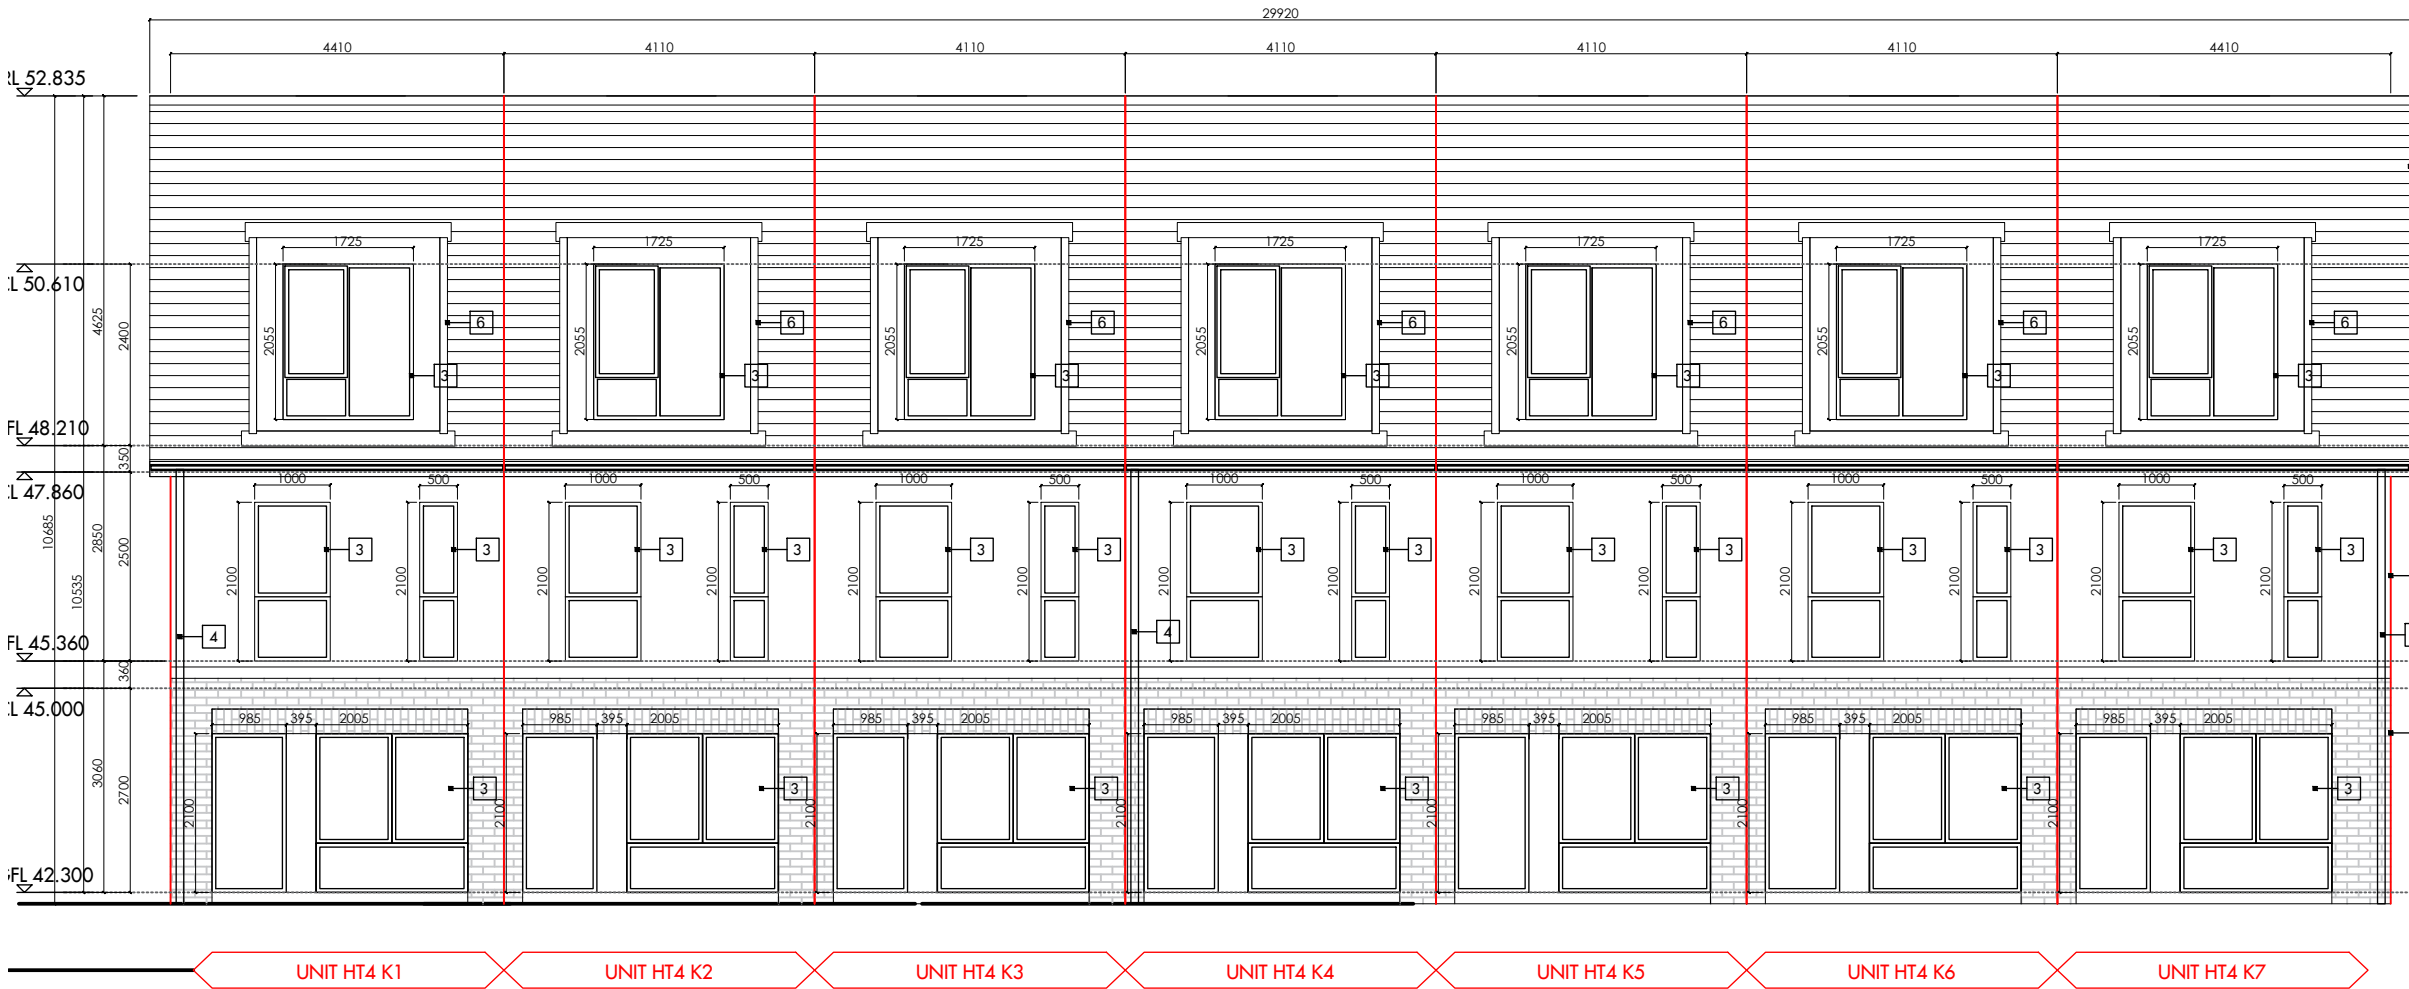

01
1023
Block K - Front Elevation
1:100

Legend	
Note: all finishes to be confirmed by client	
1	Blue/Black tiles
2	Cream acrylic render finish
3	Grey windows frames
4	Grey gutters & rainwater down pipes
5	Grey brick
6	Grey Aluminium Cladding Dormer
7	Grey Framed Rooflight

NOTES

REV	DATE	REVISION DESCRIPTION	DRAWN BY
R. GRAHAM O'SULLIVAN ARCHITECT ARCHITECT - DESIGNER - CONSTRUCTION CONSULTANT M.: 68 EVERTON AVENUE, CABRA, DUBLIN 7, IRELAND D07 T327 E.: graham@grahamosullivan.com T.: + 353 (0)87 672 7213			
PROJECT		LANDS AT ARDSHONAVOOLEY	
PROJECT LOCATION		KILLARNEY, CO. KERRY	
CLIENT		WRIGHTWOOD	
DRAWING TITLE		BLOCK K - HOUSE TYPE 4 - FRONT ELEVATION	
PROJECT NUMBER	10029	DATE	JULY 2026
DRAWING	1023	REV	01
DRAWING PREPARED BY	GRAHAM O'SULLIVAN, 68 EVERTON AVENUE ,DUBLIN 7, D07 T327		
DRAWING STATUS	PLANNING		
DO NOT SCALE FROM THIS DRAWING ALL DIMENSIONS ARE TO BE VERIFIED ON SITE BY THE CONTRACTOR. ANY DISCREPANCY FOUND BETWEEN THIS DRAWING AND ANY OTHER DOCUMENTS MUST BE REPORTED IMMEDIATELY TO ARCHITECT. REMOVE THIS DRAWING FROM CURRENCY WHEN A REVISED DRAWING IS ISSUED. COPYRIGHT OF THIS DRAWING REMAINS WITH ARCHITECT. THIS DRAWING IS TO BE READ IN CONJUNCTION WITH THE EMPLOYER'S AND CONSULTANT'S PROJECT DOCUMENTS.			

A3