


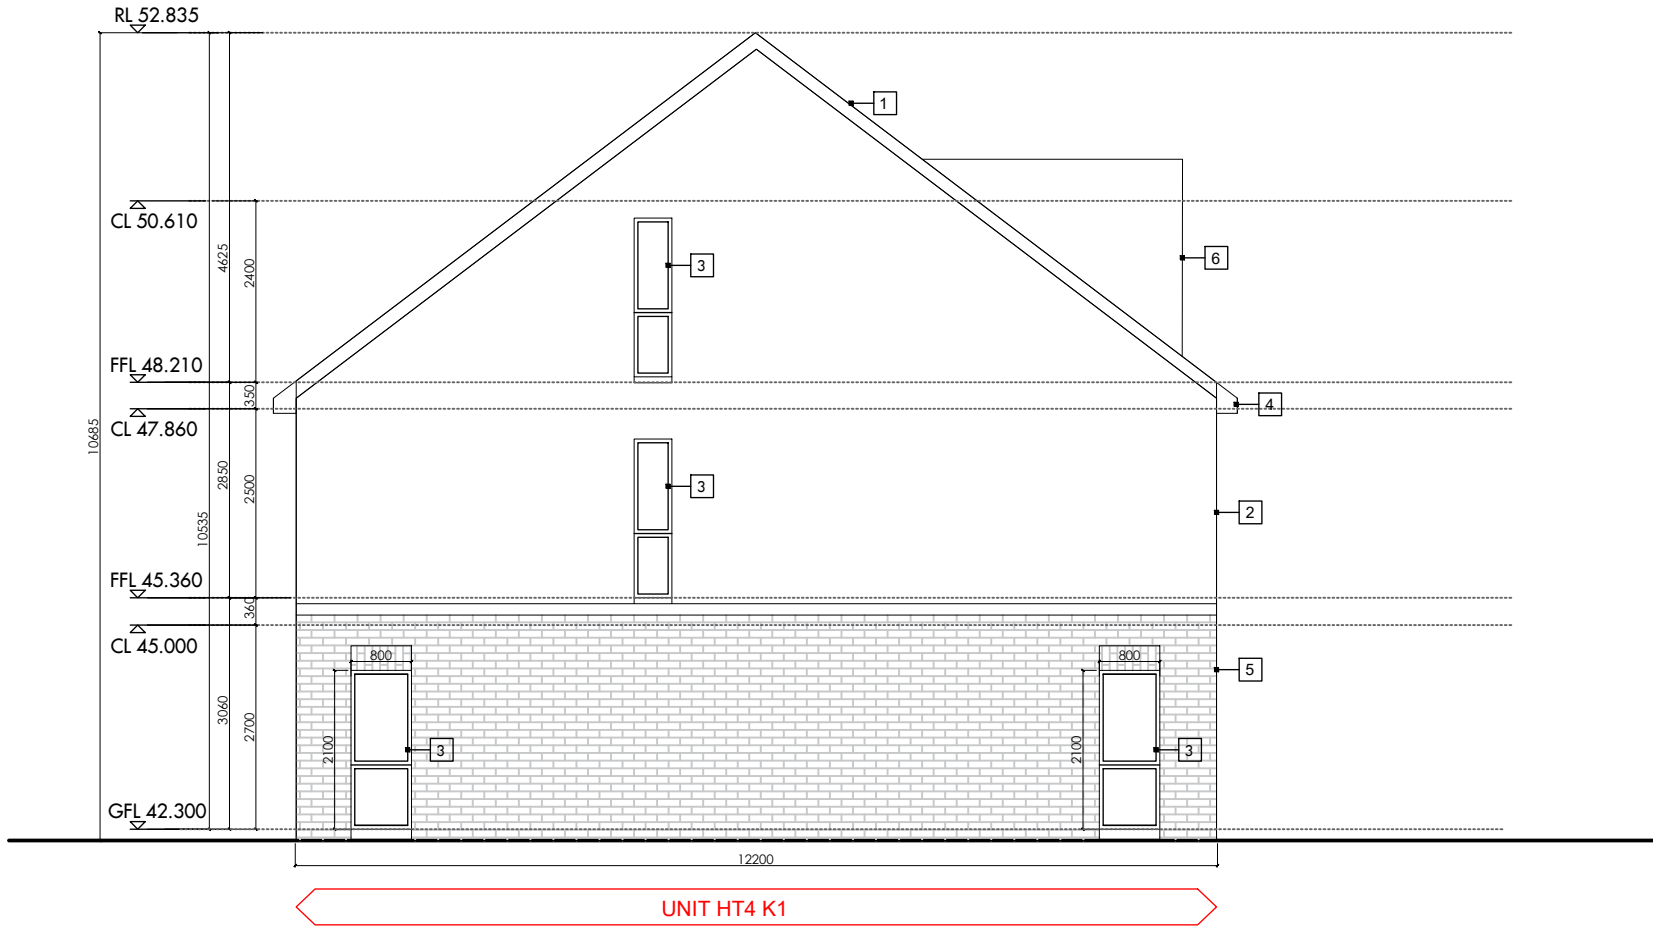

01 Block K - West Elevation  
1025 1:100

| Legend                                       |                                     |
|----------------------------------------------|-------------------------------------|
| Note: all finishes to be confirmed by client |                                     |
| 1                                            | Blue/Black tiles                    |
| 2                                            | Cream acrylic render finish         |
| 3                                            | Grey windows frames                 |
| 4                                            | Grey gutters & rainwater down pipes |
| 5                                            | Grey brick                          |
| 6                                            | Grey Aluminium Cladding Dormer      |
| 7                                            | Grey Framed Rooflight               |

NOTES

| REV   | DATE                                                     | REVISION DESCRIPTION                    | DRAWN BY  |
|---|----------------------------------------------------------|-----------------------------------------|-----------|
| <strong>R. GRAHAM O'SULLIVAN ARCHITECT</strong><br>ARCHITECT - DESIGNER - CONSTRUCTION CONSULTANT<br>M.: 68 EVERTON AVENUE, CABRA, DUBLIN 7, IRELAND D07 T327 E.: graham@grahamosullivan.com T.: +353 (0)87 672 7213   |                                                          |                                         |           |
| PROJECT   |                                                          | LANDS AT ARDSHONAVOOLEY                 |           |
| PROJECT LOCATION   |                                                          | KILLARNEY, CO. KERRY                    |           |
| CLIENT   |                                                          | WRIGHTWOOD                              |           |
| DRAWING TITLE   |                                                          | BLOCK K - HOUSE TYPE 4 - WEST ELEVATION |           |
| PROJECT NUMBER   | 10029                                                    | DATE                                    | JULY 2026 |
| DRAWING   | 1025                                                     | REV                                     | 01        |
| DRAWING PREPARED BY   | GRAHAM O'SULLIVAN, 68 EVERTON AVENUE, DUBLIN 7, D07 T327 |                                         |           |
| DRAWING STATUS   | PLANNING                                                 |                                         |           |
| DO NOT SCALE FROM THIS DRAWING<br>ALL DIMENSIONS ARE TO BE VERIFIED ON SITE BY THE CONTRACTOR.<br>ANY DISCREPANCY FOUND BETWEEN THIS DRAWING AND ANY OTHER DOCUMENTS MUST BE REPORTED IMMEDIATELY TO ARCHITECT.<br>REMOVE THIS DRAWING FROM CURRENCY WHEN A REVISED DRAWING IS ISSUED.<br>COPYRIGHT OF THIS DRAWING REMAINS WITH ARCHITECT.<br>THIS DRAWING IS TO BE READ IN CONJUNCTION WITH THE EMPLOYER'S AND CONSULTANT'S PROJECT DOCUMENTS. |                                                          |                                         | A3        |