



NOTES

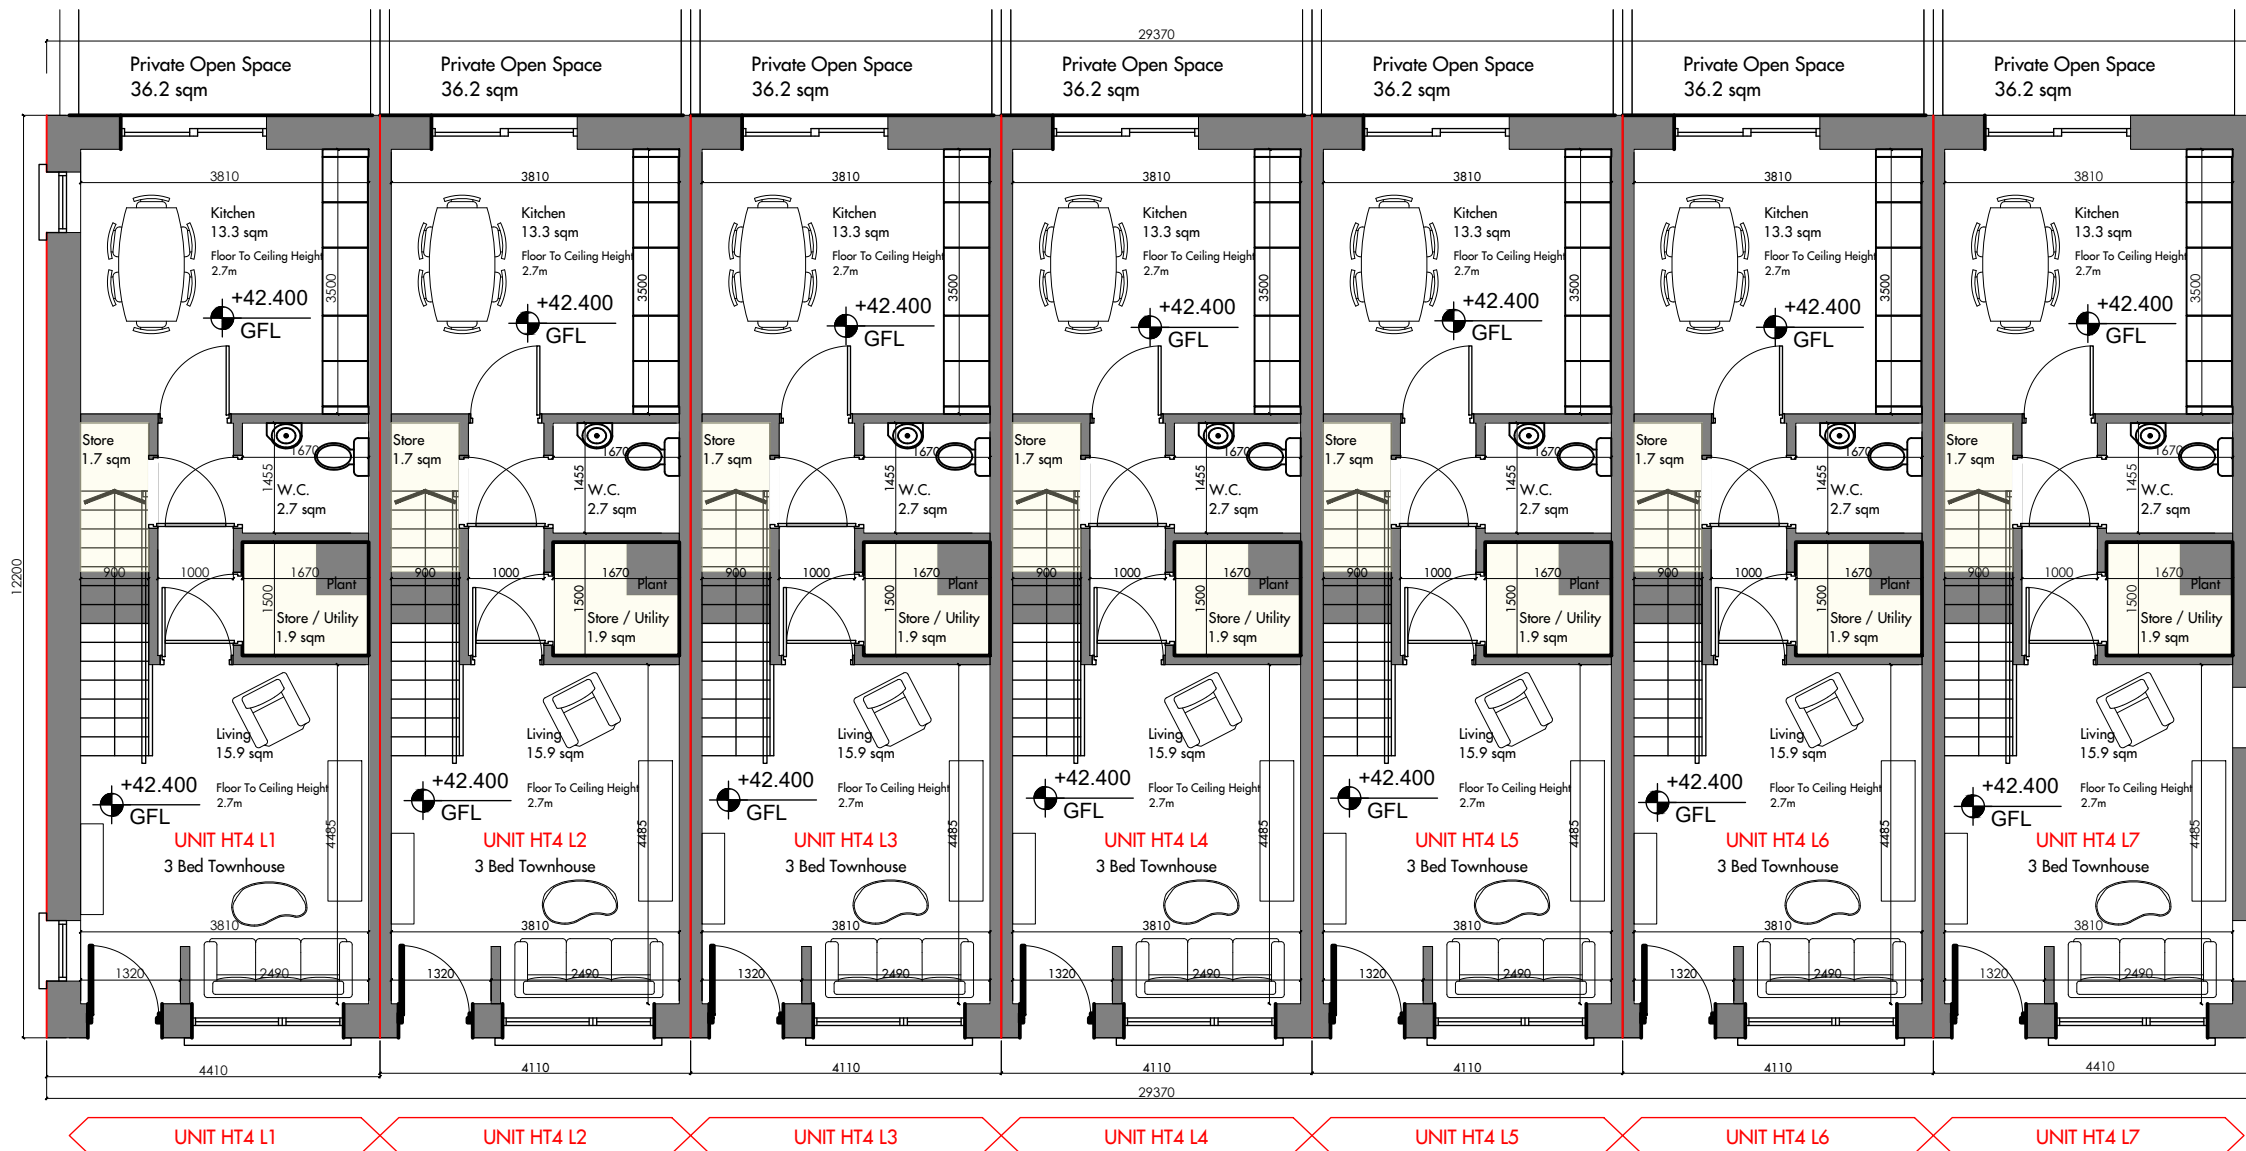

01
1030
Block L - Ground Floor Layout Plan
1:100

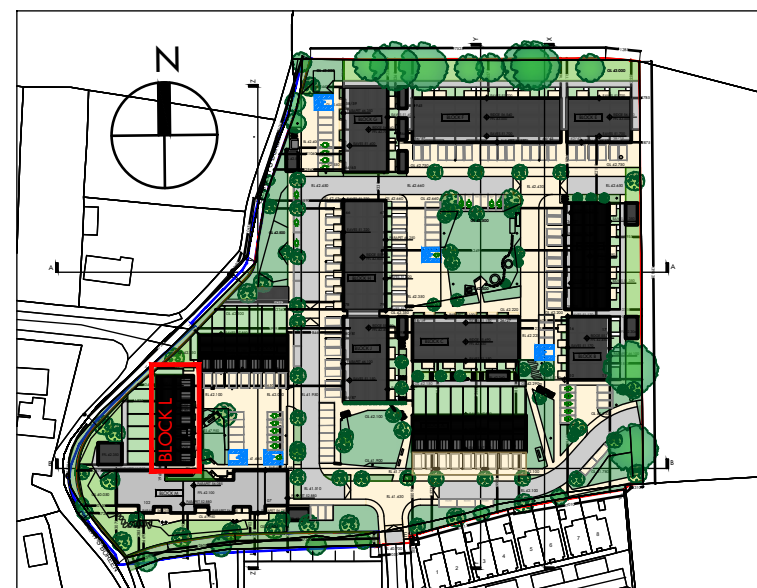

Key Plan

1:2500

REV	DATE	REVISION DESCRIPTION	DRAWN BY
R. GRAHAM O'SULLIVAN ARCHITECT ARCHITECT - DESIGNER - CONSTRUCTION CONSULTANT M.: 68 EVERTON AVENUE, CABRA, DUBLIN 7, IRELAND D07 T327 E.: graham@grahamosullivan.com T.: +353 (0)87 672 7213			
PROJECT			LANDS AT ARDSHONAVOOLEY
PROJECT LOCATION			KILLARNEY, CO. KERRY
CLIENT			WRIGHTWOOD
DRAWING TITLE			BLOCK L - HOUSE TYPE 4 - GROUND FLOOR PLANS
PROJECT NUMBER	10029	DATE	JULY 2026
DRAWING	1030	REV	01
DRAWING PREPARED BY	GRAHAM O'SULLIVAN, 68 EVERTON AVENUE, DUBLIN 7, D07 T327		
DRAWING STATUS	PLANNING		
DO NOT SCALE FROM THIS DRAWING. ALL DIMENSIONS ARE TO BE VERIFIED ON SITE BY THE CONTRACTOR. ANY DISCREPANCY FOUND BETWEEN THIS DRAWING AND ANY OTHER DOCUMENTS MUST BE REPORTED IMMEDIATELY TO ARCHITECT. REMOVE THIS DRAWING FROM CURRENCY WHEN A REVISED DRAWING IS ISSUED. COPYRIGHT OF THIS DRAWING REMAINS WITH ARCHITECT. THIS DRAWING IS TO BE READ IN CONJUNCTION WITH THE EMPLOYER'S AND CONSULTANT'S PROJECT DOCUMENTS.			A3