


NOTES

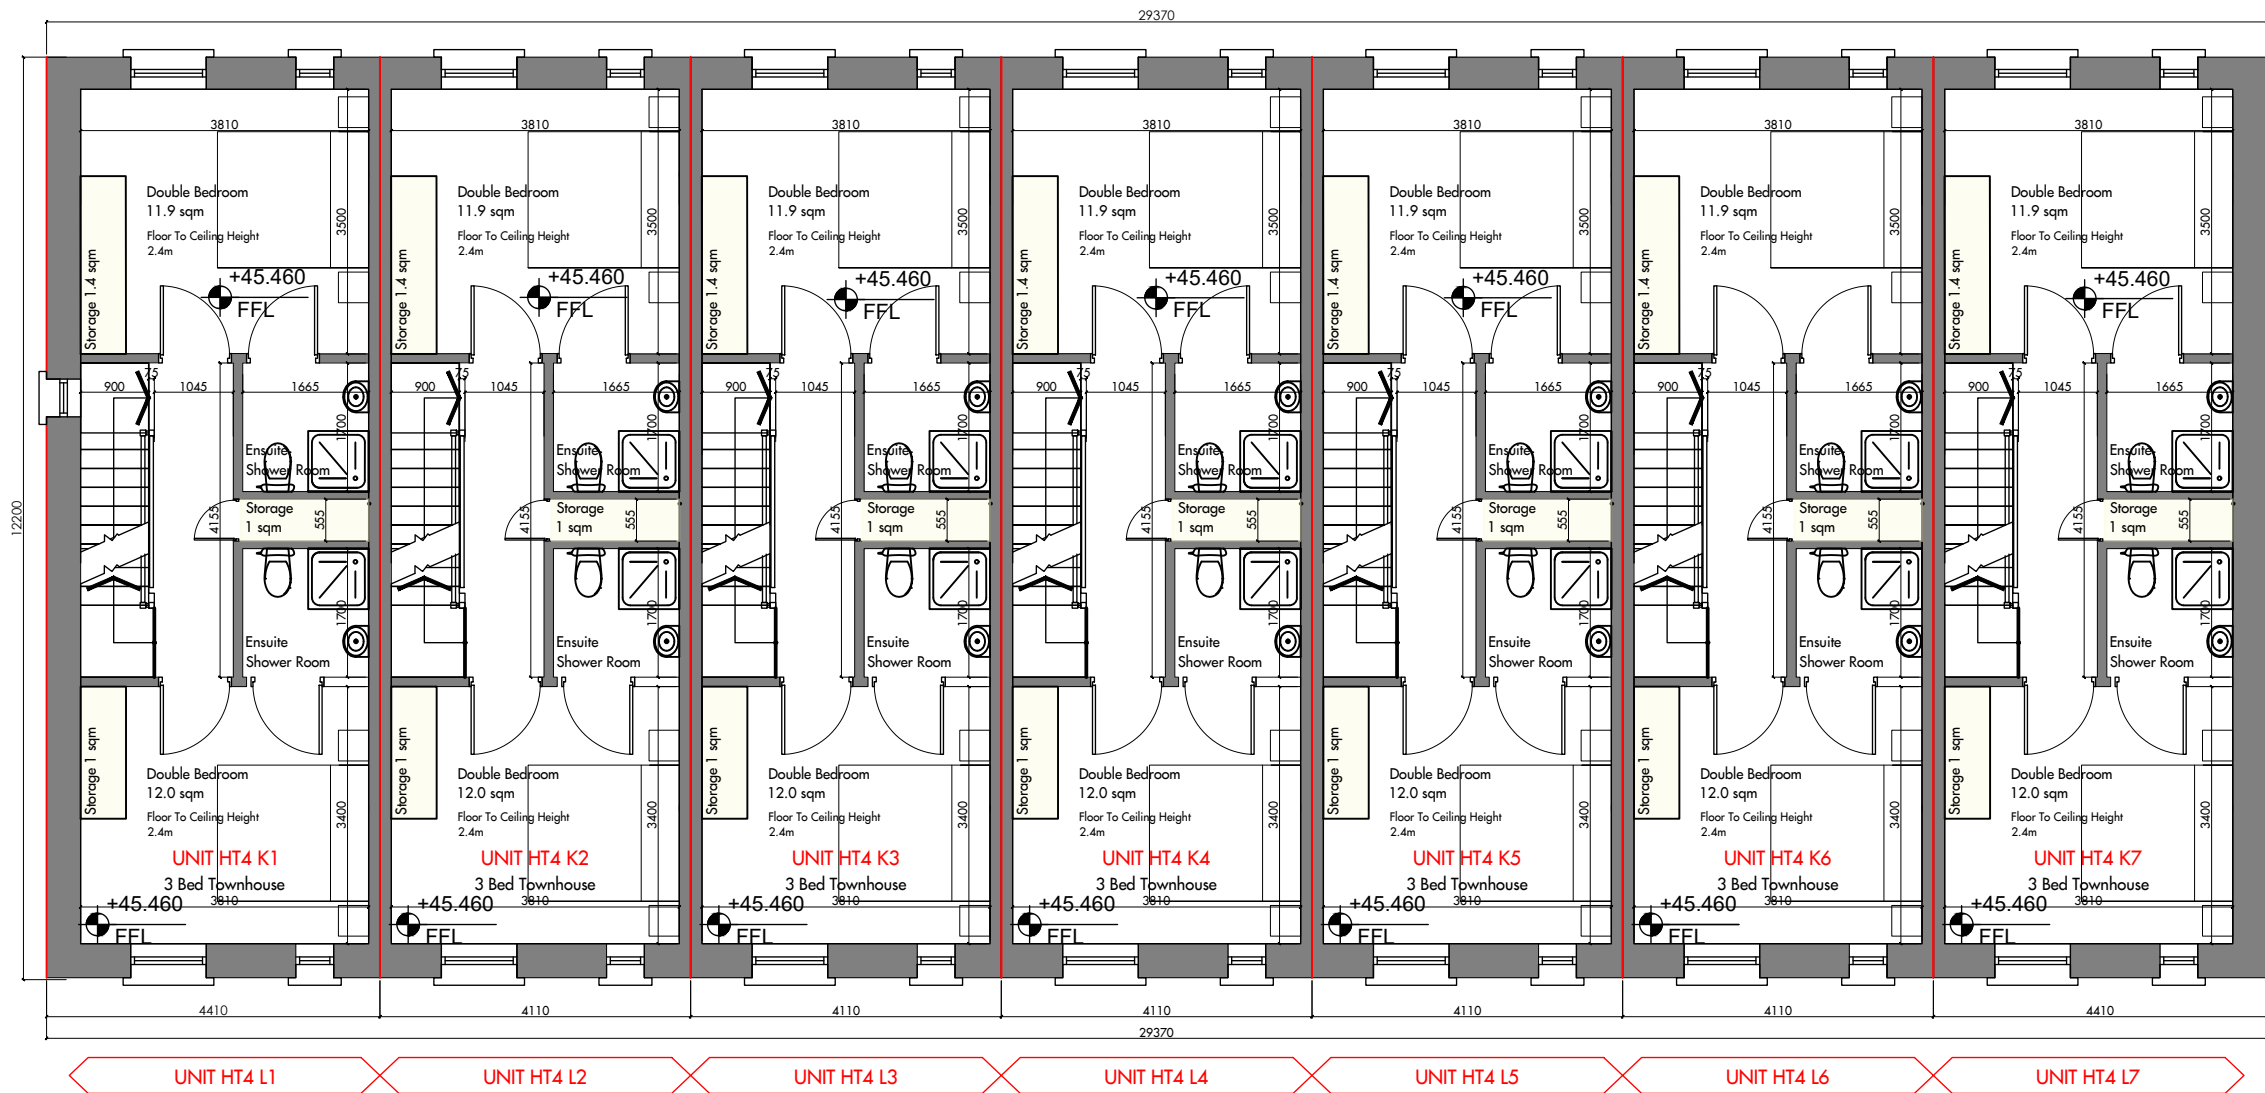


01

1031

Block L - First Floor Layout Plan

1:100

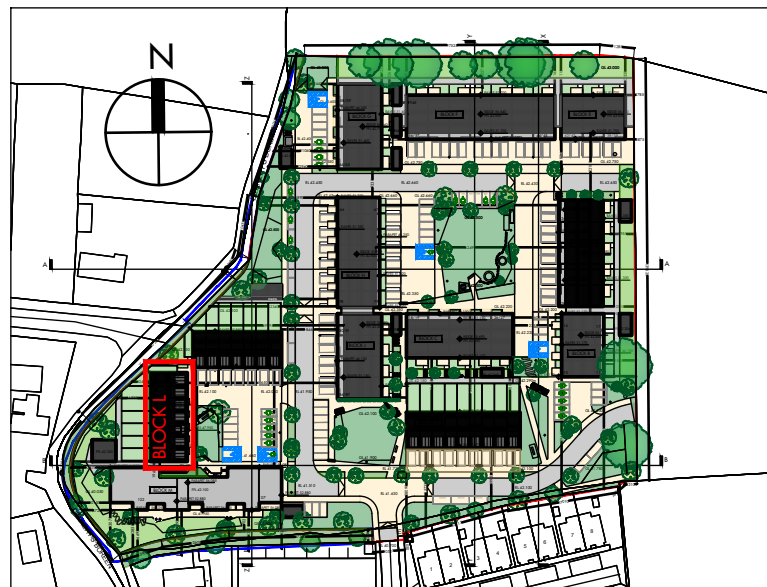

Key Plan

1:2500

REV DATE REVISION DESCRIPTION DRAWN BY

R. GRAHAM O'SULLIVAN ARCHITECT
ARCHITECT - DESIGNER - CONSTRUCTION CONSULTANT
M.: 68 EVERTON AVENUE, CABRA, DUBLIN D07 T327 E.: graham@grahamosullivan.com T.: +353 (0)87 672 7213

PROJECT LANDS AT ARDSHONAVOOLEY

PROJECT LOCATION KILLARNEY, CO. KERRY

CLIENT WRIGHTWOOD

DRAWING TITLE BLOCK L - HOUSE TYPE 4 - FIRST FLOOR PLANS

PROJECT NUMBER 10029 DATE JULY 2026 DRAWN BY GOS

DRAWING 1031 REV 01 SCALE 1:100

DRAWING PREPARED BY GRAHAM O'SULLIVAN, 68 EVERTON AVENUE, DUBLIN 7, D07 T327

DRAWING STATUS PLANNING **A3**

DO NOT SCALE FROM THIS DRAWING
ALL DIMENSIONS ARE TO BE VERIFIED ON SITE BY THE CONTRACTOR.
ANY DISCREPANCY FOUND BETWEEN THIS DRAWING AND ANY OTHER DOCUMENTS MUST BE REPORTED IMMEDIATELY TO ARCHITECT.
REMOVE THIS DRAWING FROM CURRENCY WHEN A REVISED DRAWING IS ISSUED.
COPYRIGHT OF THIS DRAWING REMAINS WITH ARCHITECT.
THIS DRAWING IS TO BE READ IN CONJUNCTION WITH THE EMPLOYER'S AND CONSULTANT'S PROJECT DOCUMENTS.