


NOTES

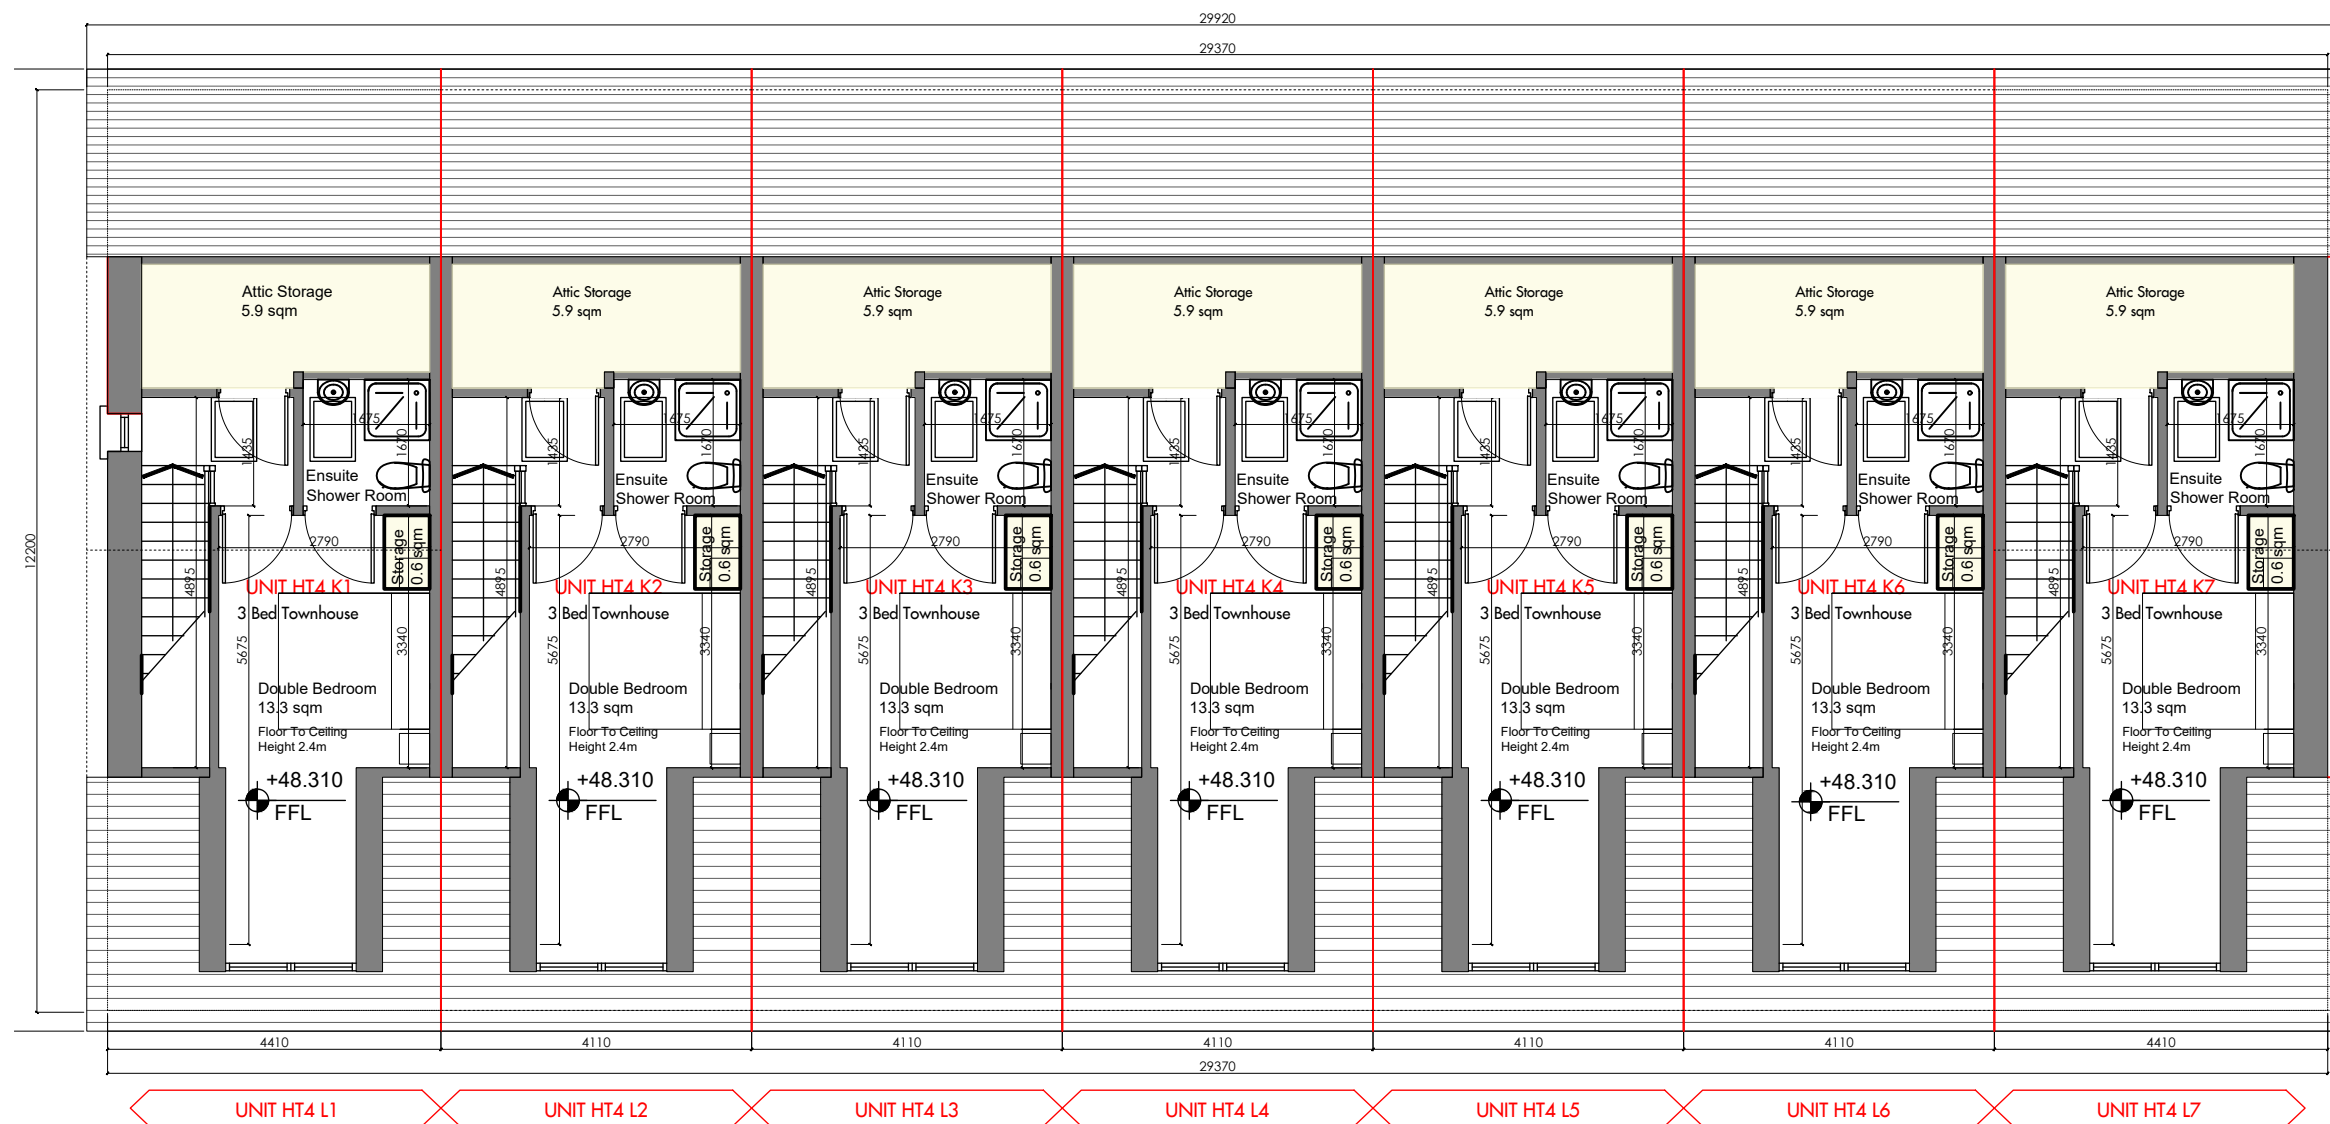


01

Block L - Second Floor Layout Plan

1032

1:100

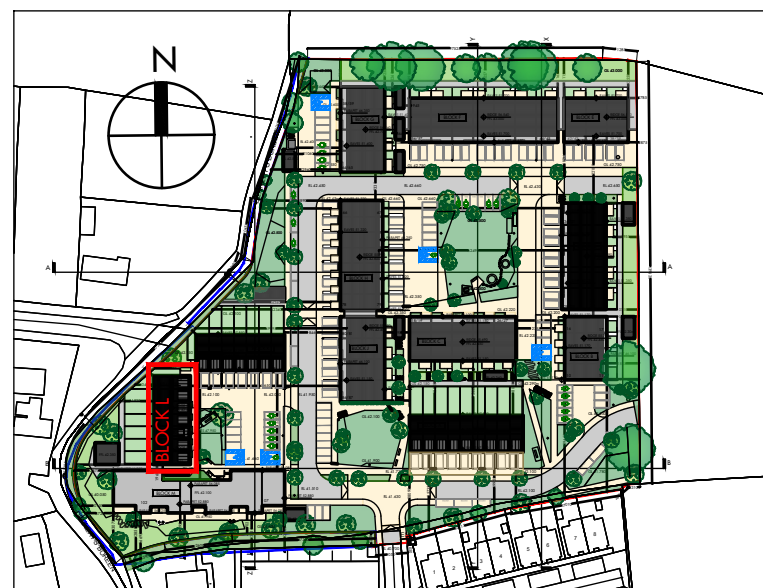

Key Plan 1:2500

REV	DATE	REVISION DESCRIPTION	DRAWN BY
R. GRAHAM O'SULLIVAN ARCHITECT ARCHITECT - DESIGNER - CONSTRUCTION CONSULTANT M.: 68 EVERTON AVENUE, CABRA, DUBLIN 7, IRELAND D07 T327 E.: graham@grahamosullivan.com T.: +353 (0)87 672 7213			
PROJECT		LANDS AT ARDSHONAVOOLEY	
PROJECT LOCATION		KILLARNEY, CO. KERRY	
CLIENT		WRIGHTWOOD	
DRAWING TITLE		BLOCK L - HOUSE TYPE 4 - SECOND FLOOR PLANS	
PROJECT NUMBER	10029	DATE	JULY 2026
DRAWING	1032	REV	01
DRAWING PREPARED BY		GRAHAM O'SULLIVAN, 68 EVERTON AVENUE, DUBLIN 7, D07 T327	
DRAWING STATUS		PLANNING	
DO NOT SCALE FROM THIS DRAWING ALL DIMENSIONS ARE TO BE VERIFIED ON SITE BY THE CONTRACTOR. ANY DISCREPANCY FOUND BETWEEN THIS DRAWING AND ANY OTHER DOCUMENTS MUST BE REPORTED IMMEDIATELY TO ARCHITECT. REMOVE THIS DRAWING FROM CURRENCY WHEN A REVISED DRAWING IS ISSUED. COPYRIGHT OF THIS DRAWING REMAINS WITH ARCHITECT. THIS DRAWING IS TO BE READ IN CONJUNCTION WITH THE EMPLOYER'S AND CONSULTANT'S PROJECT DOCUMENTS.			

A3