


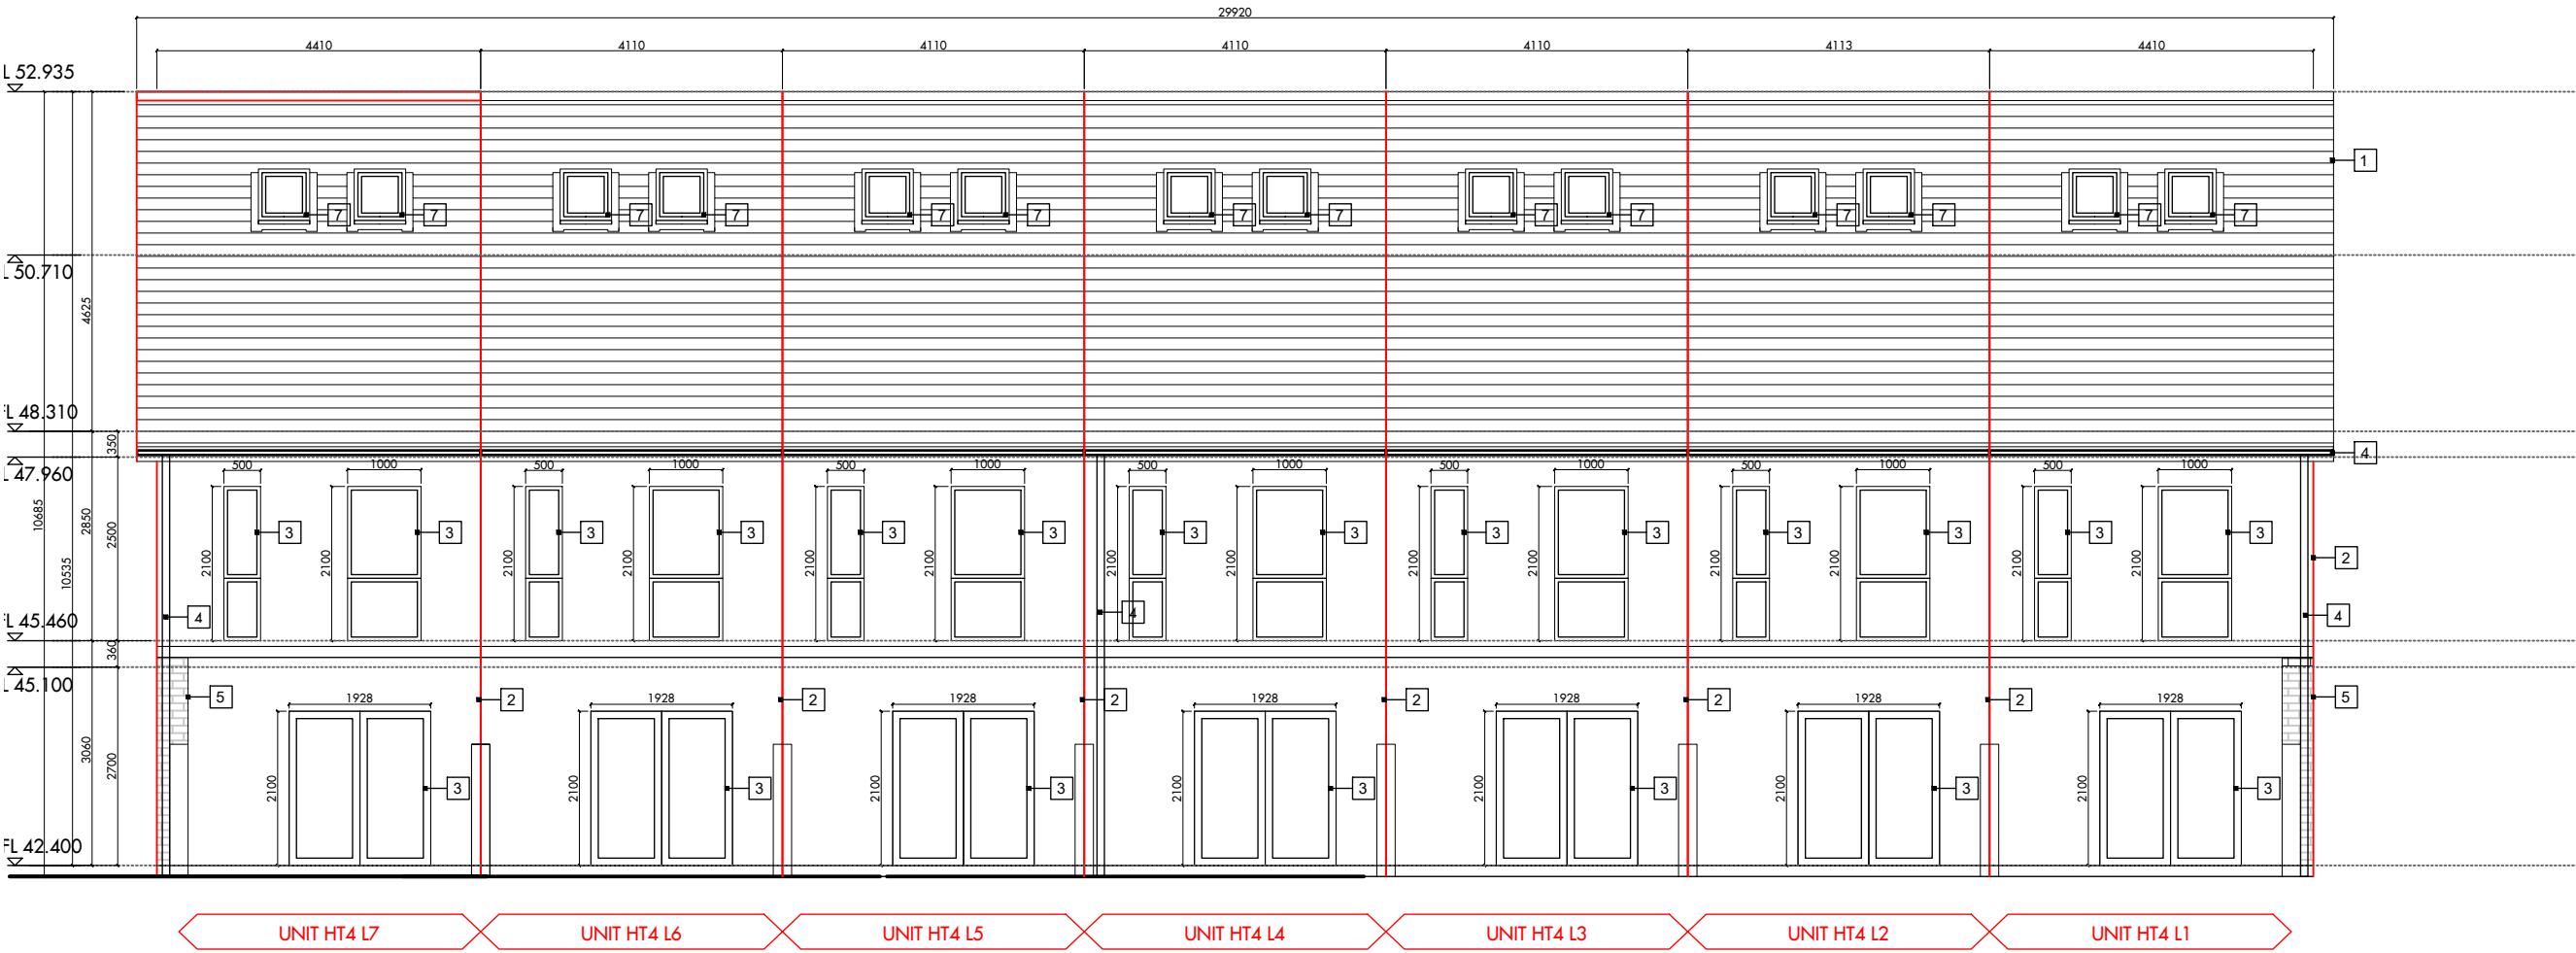

01

1034

Block L - Rear Elevation

1:100

Legend

Note: all finishes to be confirmed by client

- 1 Blue/Black tiles
- 2 Cream acrylic render finish
- 3 Grey windows frames
- 4 Grey gutters & rainwater down pipes
- 5 Grey brick
- 6 Grey Aluminium Cladding Dormer
- 7 Grey Framed Rooflight

NOTES

REV	DATE	REVISION DESCRIPTION	DRAWN BY
-----	------	----------------------	----------

R. GRAHAM O'SULLIVAN ARCHITECT
ARCHITECT - DESIGNER - CONSTRUCTION CONSULTANT
M.: 68 EVERTON AVENUE, CABRA, DUBLIN 7, IRELAND D07 T327 E.: graham@grahamosullivan.com T.: +353 (0)87 672 7213

PROJECT LANDS AT ARDSHONAVOOLEY

PROJECT LOCATION KILLARNEY, CO. KERRY

CLIENT WRIGHTWOOD

DRAWING TITLE BLOCK L - HOUSE TYPE 4 - REAR ELEVATION

PROJECT NUMBER	10029	DATE	JULY 2026	DRAWN BY	GOS
----------------	-------	------	-----------	----------	-----

DRAWING	1034	REV	01	SCALE	1:100
---------	------	-----	----	-------	-------

DRAWING PREPARED BY	GRAHAM O'SULLIVAN, 68 EVERTON AVENUE, DUBLIN 7, D07 T327
---------------------	--

DRAWING STATUS	PLANNING
----------------	----------

DO NOT SCALE FROM THIS DRAWING
ALL DIMENSIONS ARE TO BE VERIFIED ON SITE BY THE CONTRACTOR.
ANY DISCREPANCY FOUND BETWEEN THIS DRAWING AND ANY OTHER DOCUMENTS MUST BE REPORTED IMMEDIATELY TO ARCHITECT.
REMOVE THIS DRAWING FROM CIRCULATION WHEN A REVISED DRAWING IS ISSUED.
COPYRIGHT OF THIS DRAWING REMAINS WITH ARCHITECT.
THIS DRAWING IS TO BE READ IN CONJUNCTION WITH THE EMPLOYER'S AND CONSULTANT'S PROJECT DOCUMENTS.

A3