
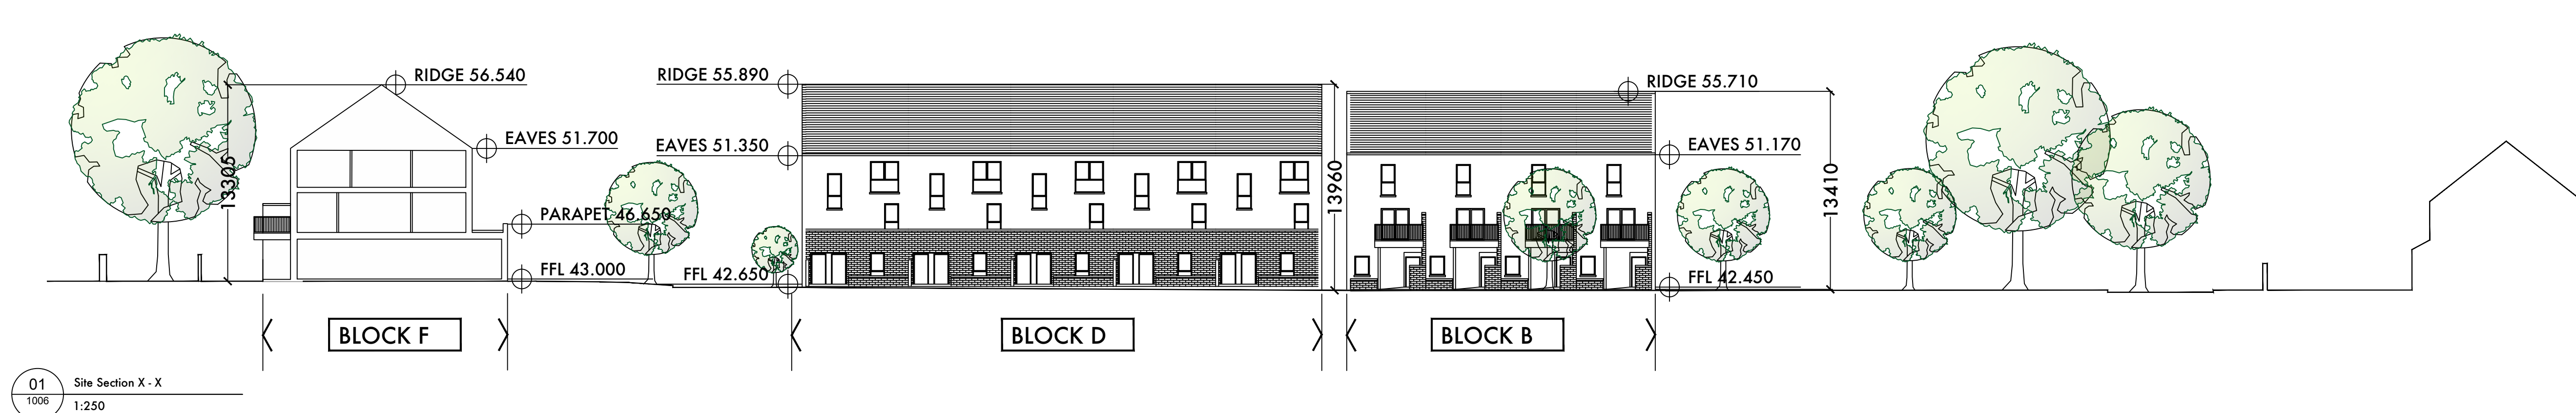
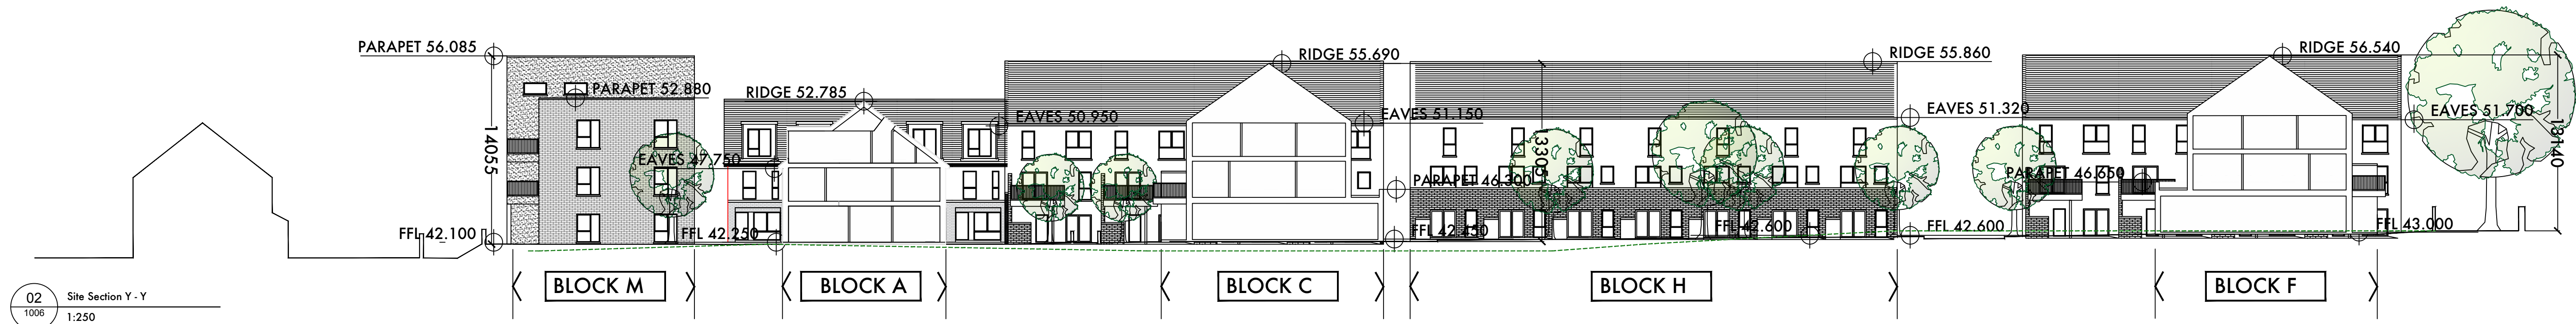
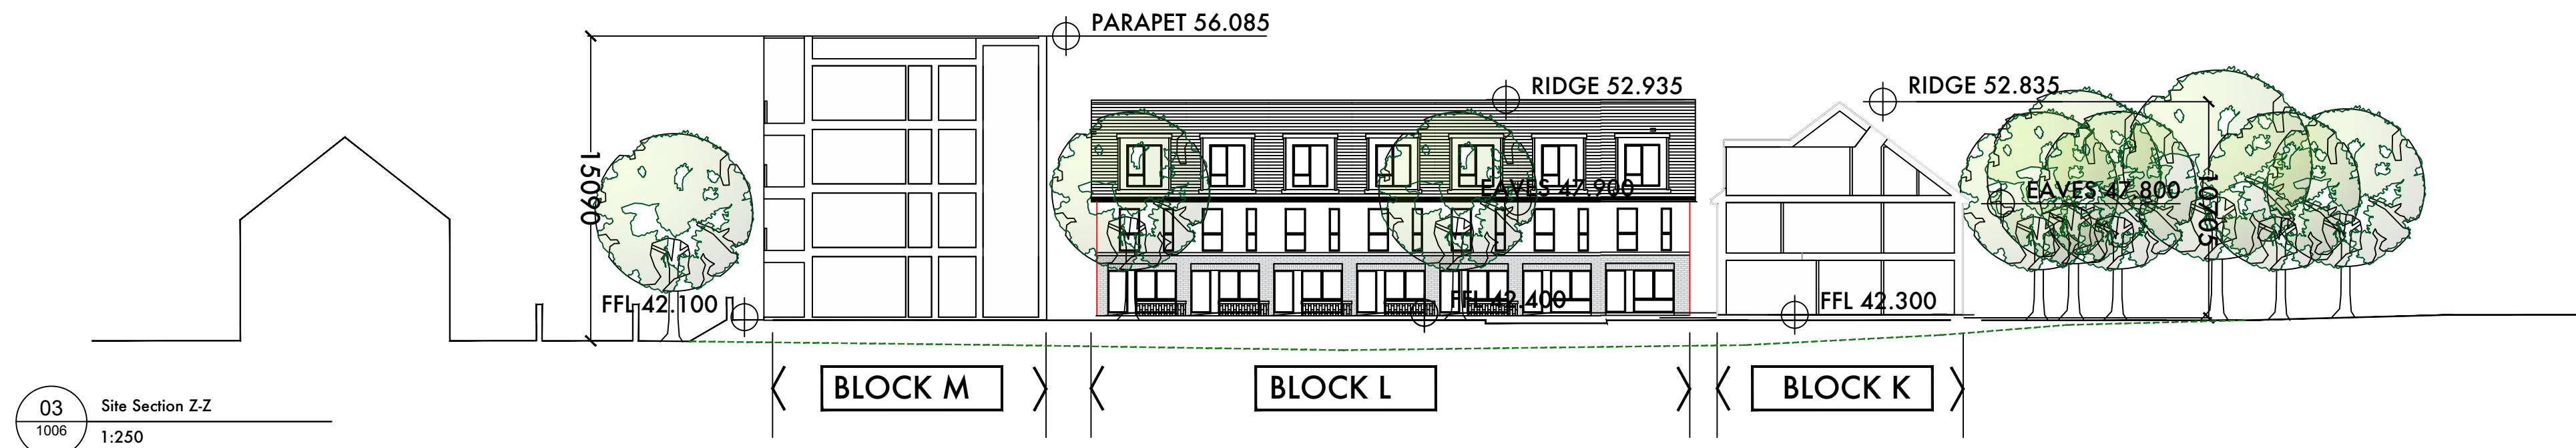
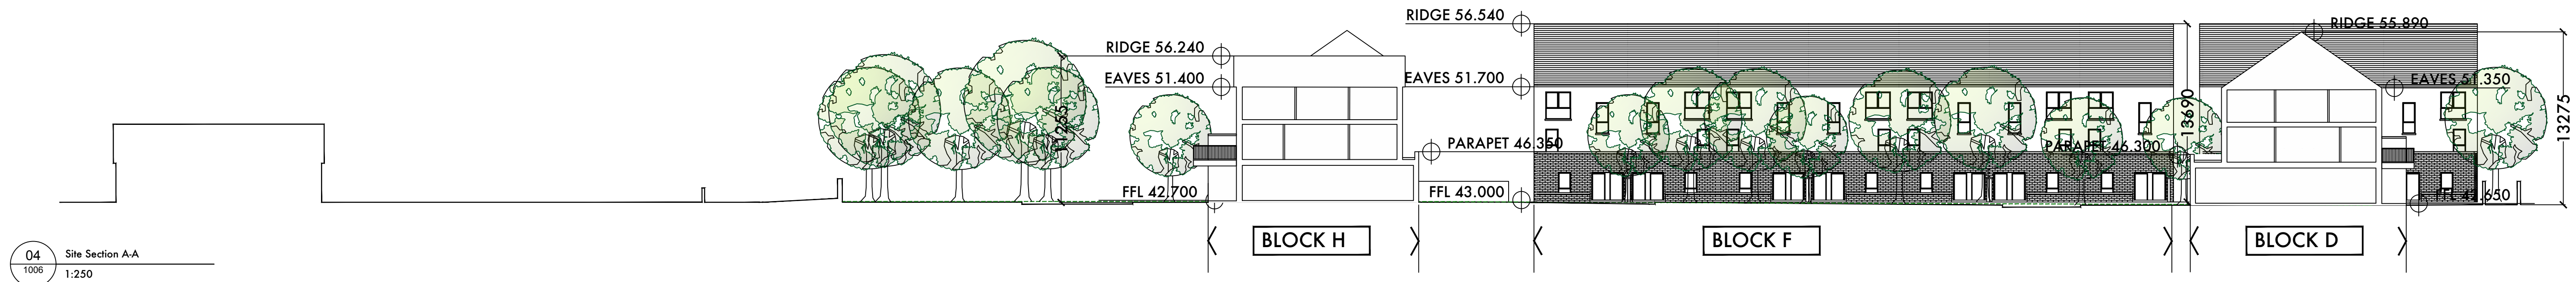


NOTES

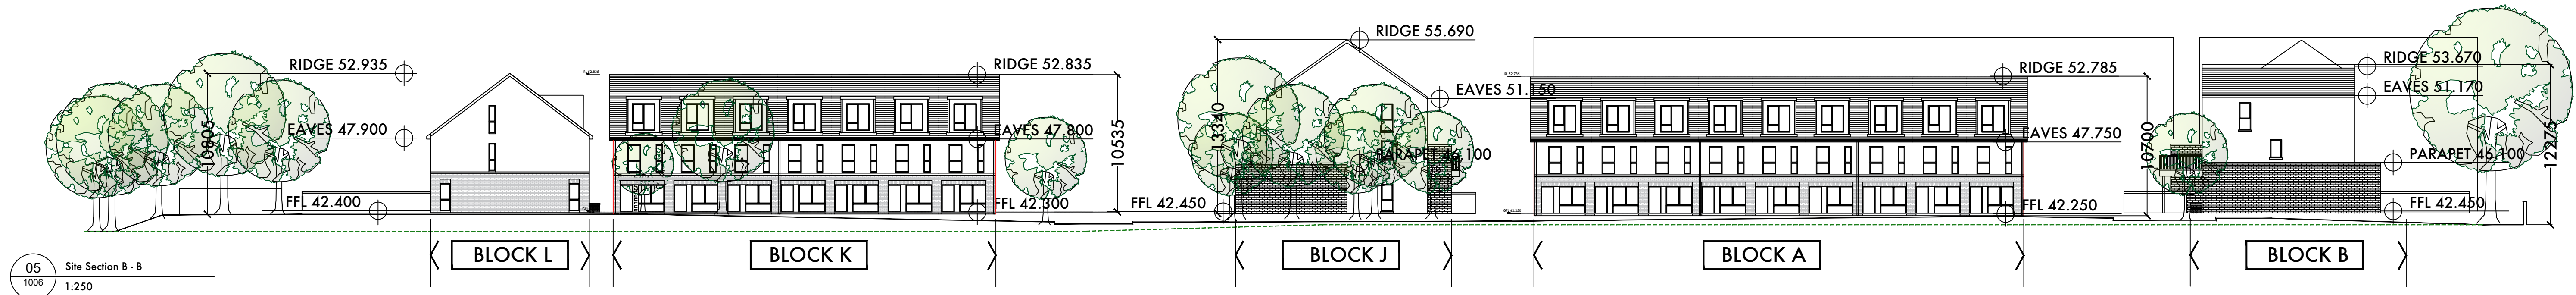

REV	DATE	REVISION DESCRIPTION	DRAWN BY
R. GRAHAM O'SULLIVAN ARCHITECT ARCHITECT - DESIGNER - CONSTRUCTION CONSULTANT 48 EVERTON AVENUE, CARRA, DUBLIN 7, IRELAND D07 T327 E. rgos@rghosarchitect.com T. +353 (0)87 475 7113			
PROJECT		LANDS AT ARDSHANAVOOLEY	
PROJECT LOCATION		KILLARNEY, CO. KERRY	
CLIENT		WRIGHTWOOD	
DRAWING TITLE		PROPOSED SITE SECTIONS	
PROJECT NUMBER	10029	DATE	Oct 2024
DRAWING	1006	REV	02 SCALE 1:250
DRAWINGS PREPARED BY	GRAHAM O'SULLIVAN, 48 EVERTON AVENUE, DUBLIN 7, D07 T327		
DRAWING STATUS	PLANNING		
A1			

DO NOT SCALE FROM THIS DRAWING.
ALL DIMENSIONS ARE TO BE VERIFIED ON SITE BY THE CONTRACTOR.
ANY DIMENSIONS EXCEEDING THE PERMITTED MAXIMUM DIMENSIONS MUST BE REPORTED IMMEDIATELY TO ARCHITECT.
REMARKS: THE DRAWING SHALL REMAIN THE PROPERTY OF THE ARCHITECT AND SHALL NOT BE REPRODUCED OR COPIED.
COPYRIGHT OF THIS DRAWING REMAINS WITH ARCHITECT.
THIS DRAWING IS TO BE USED IN CONNECTION WITH THE PARTICULAR AND CONSULTANT'S PROJECT DOCUMENTS.