




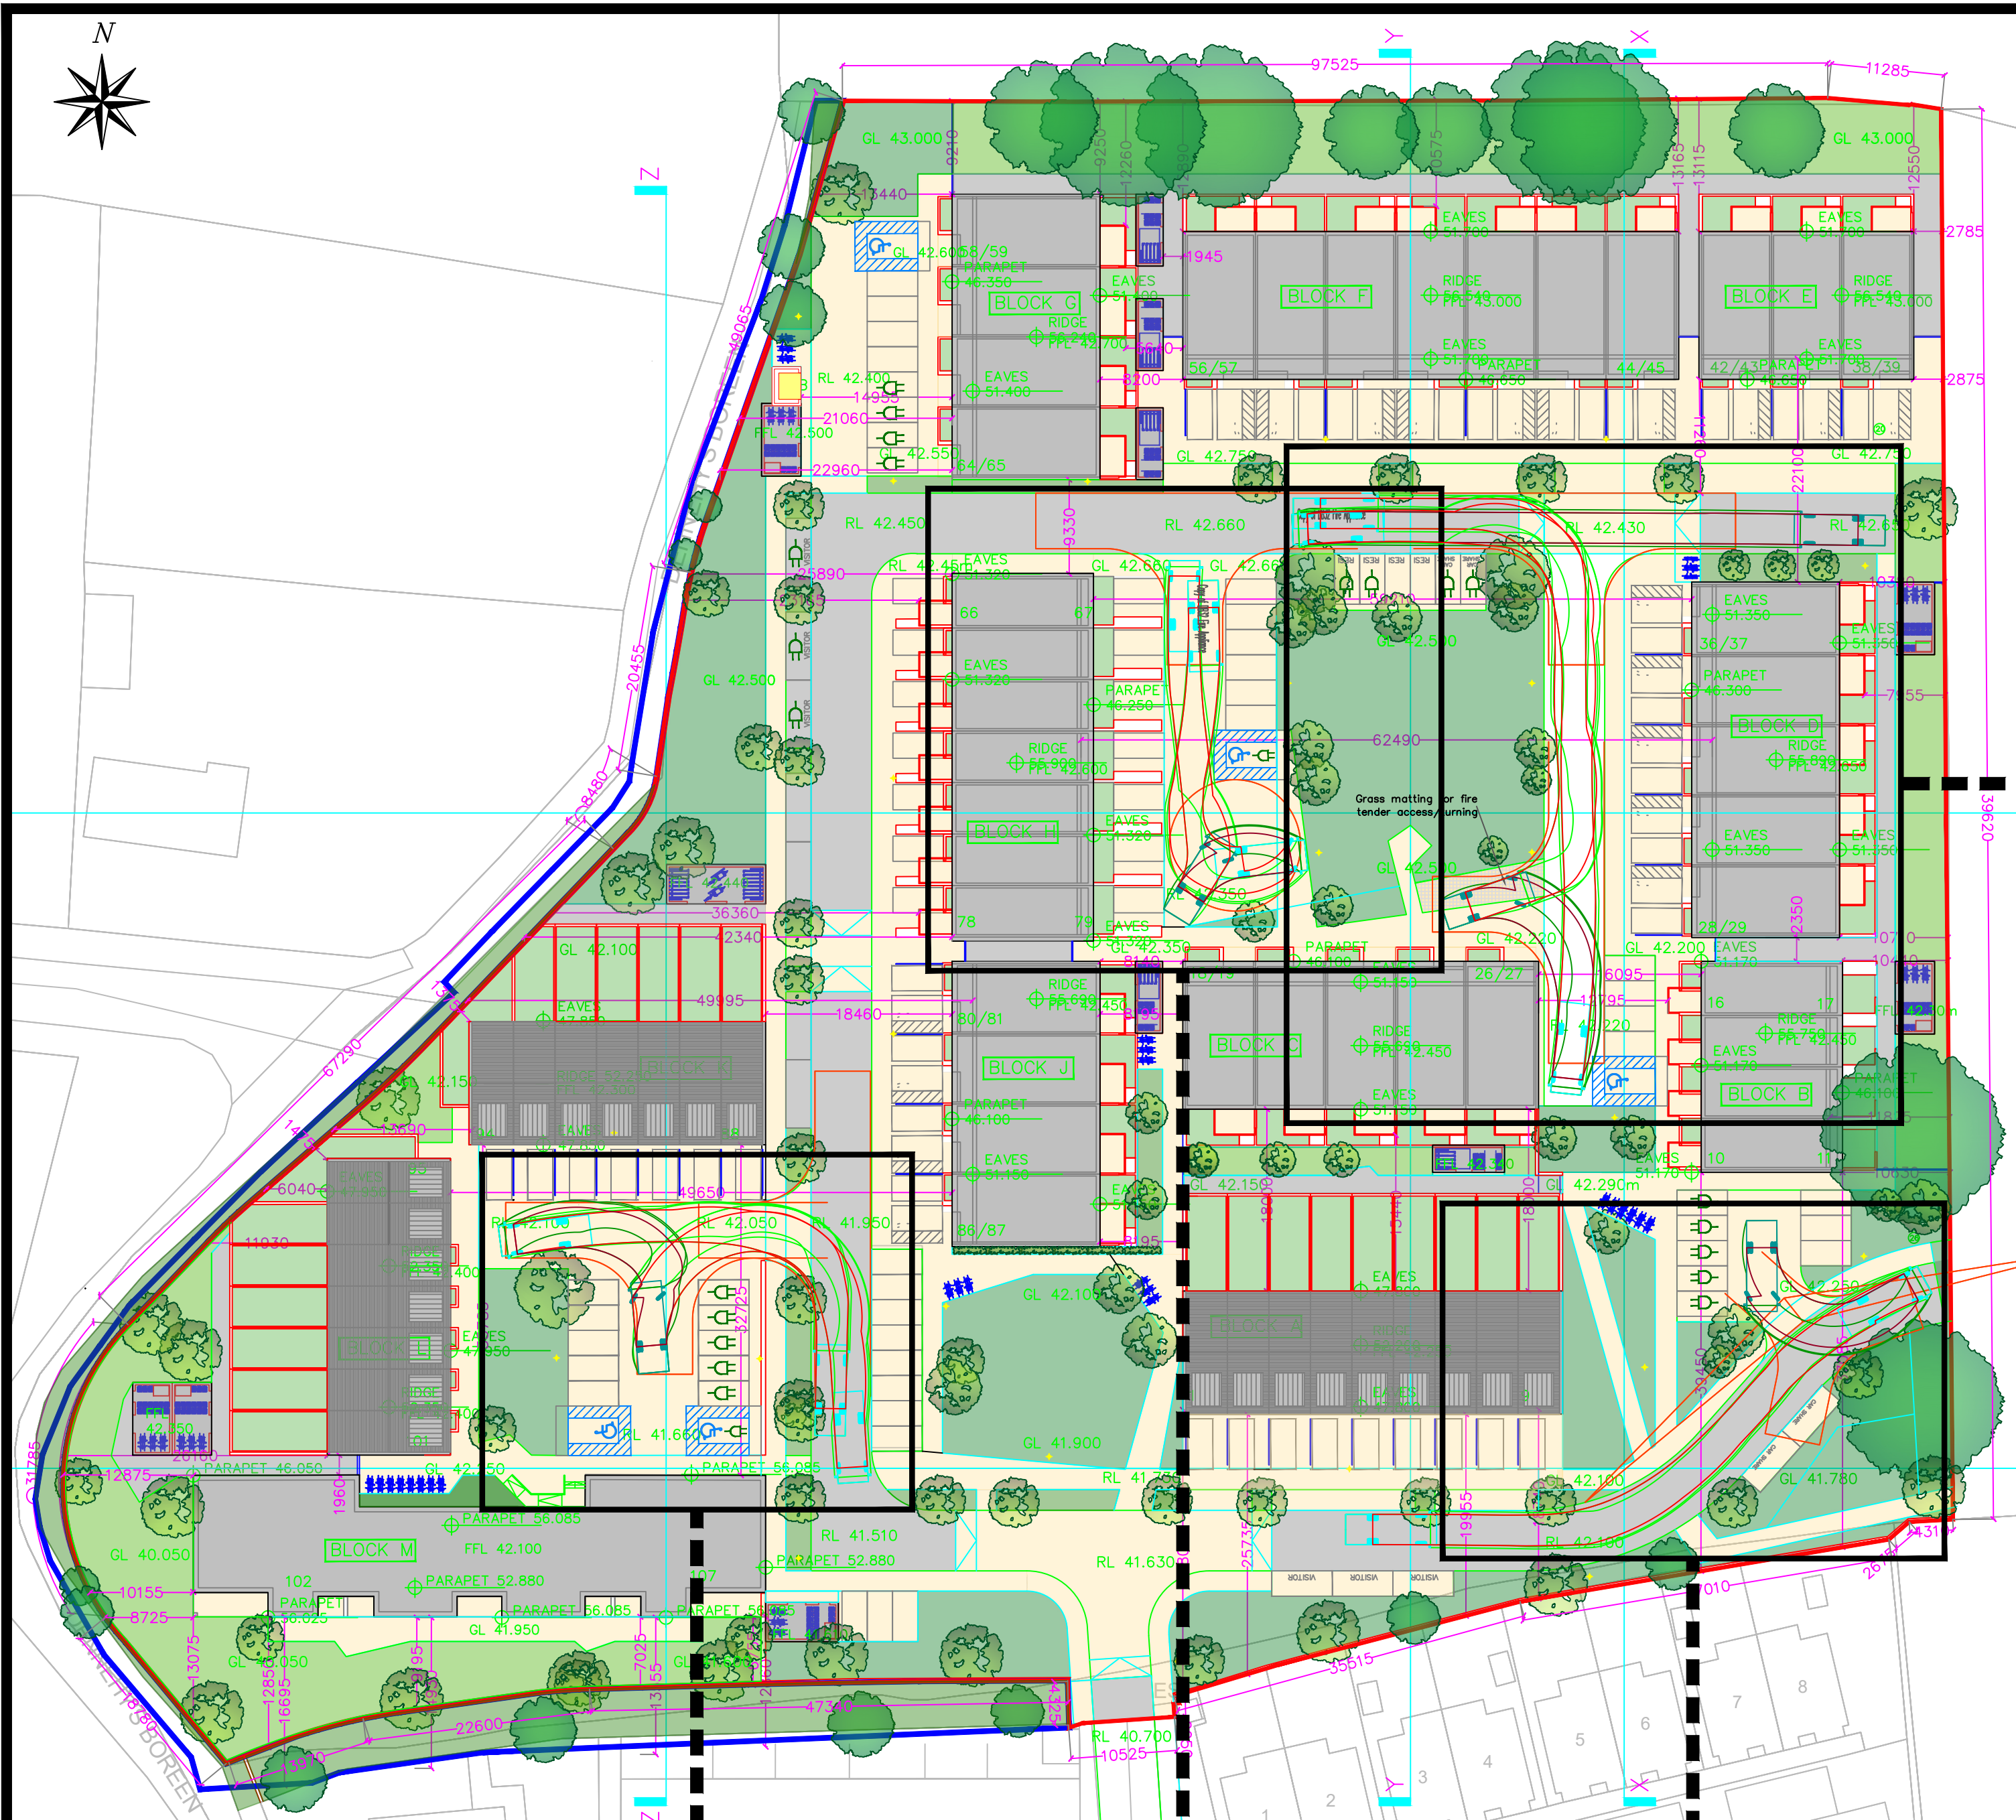


Site Layout Plan
Scale 1:500

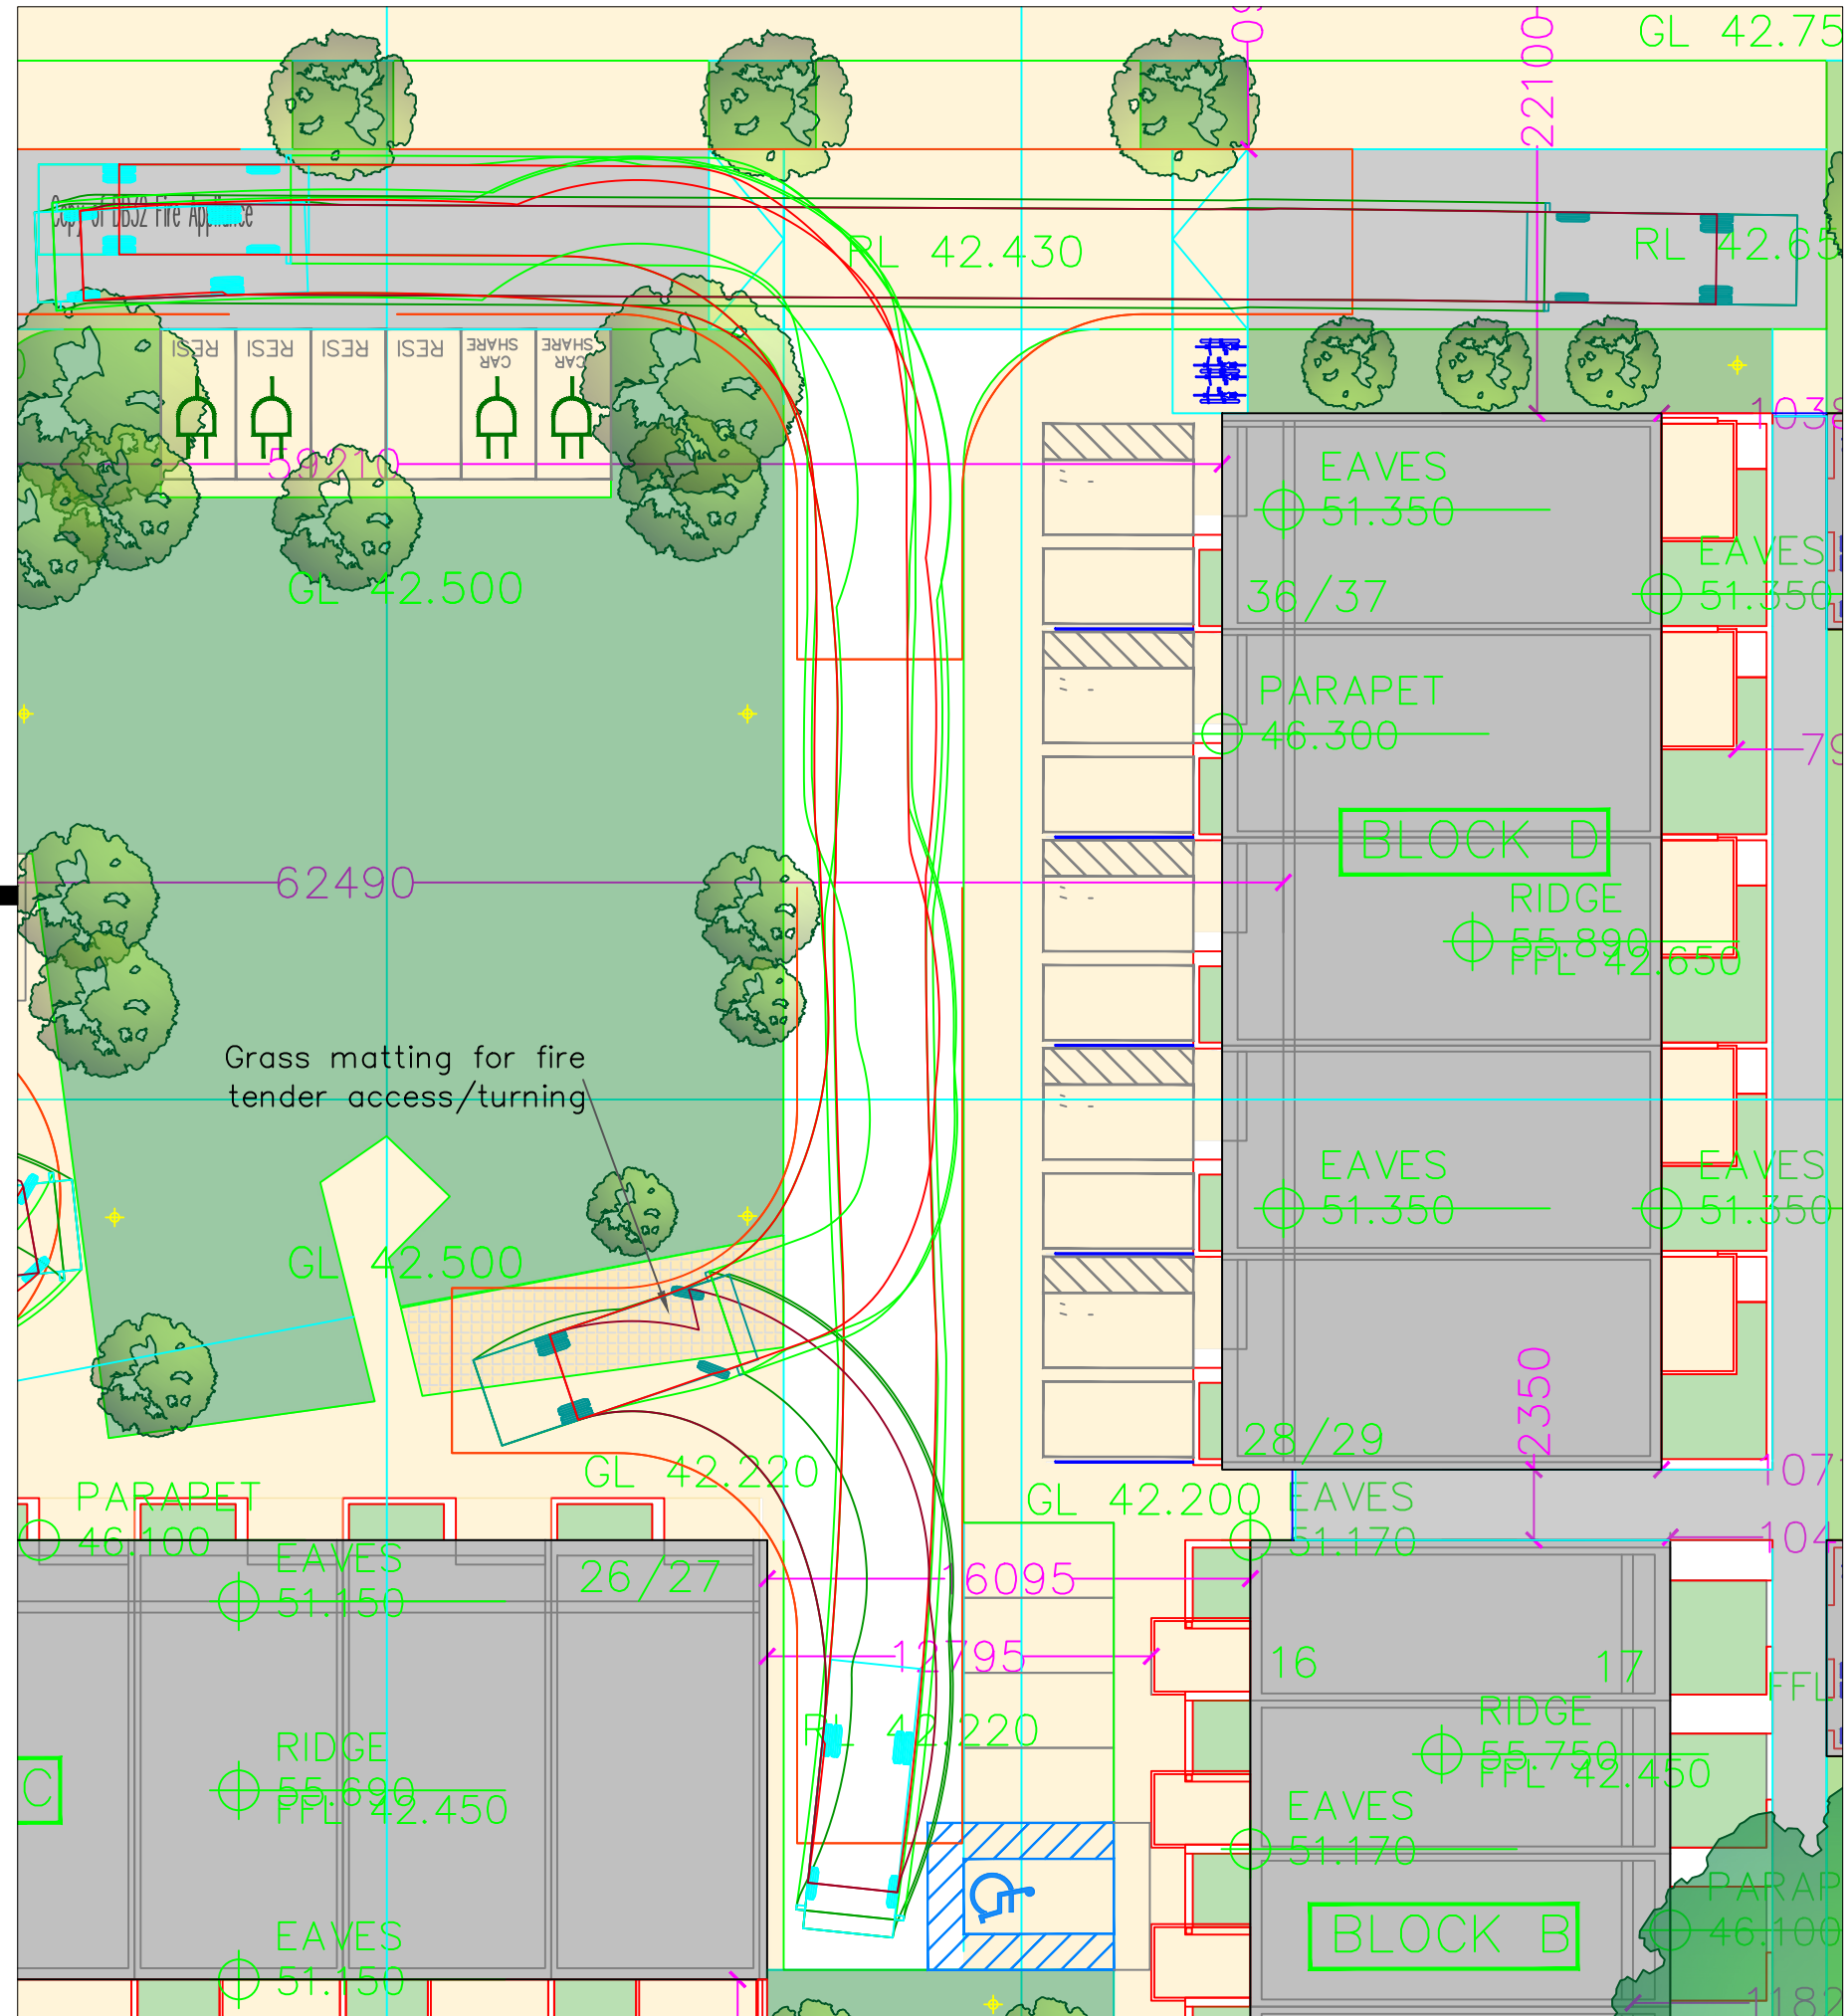


Fire Truck
Scale 1:250

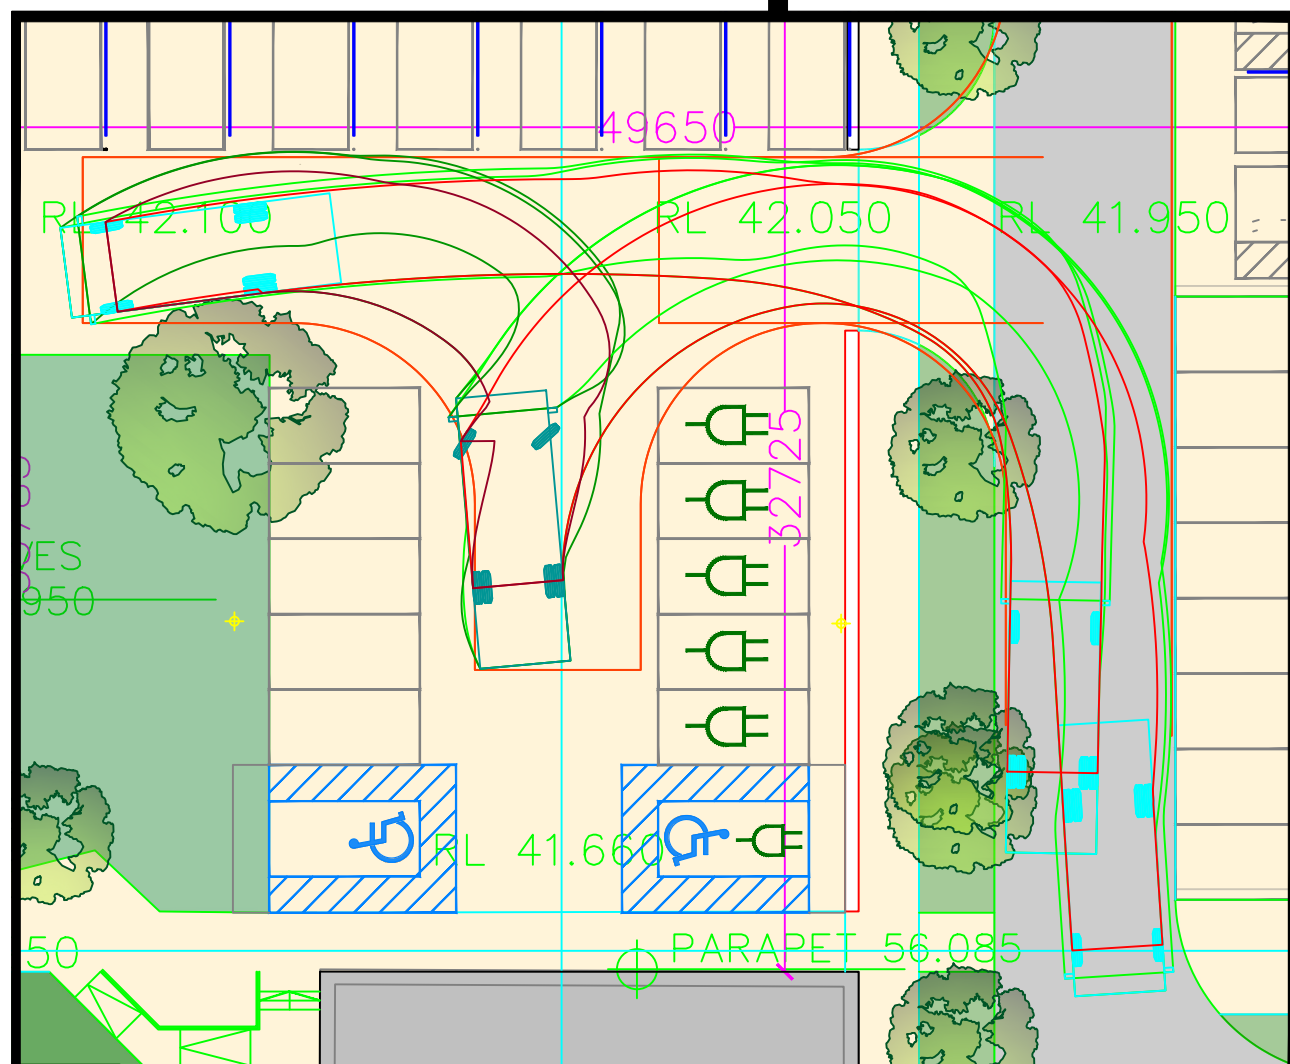


Fire Truck
Scale 1:250

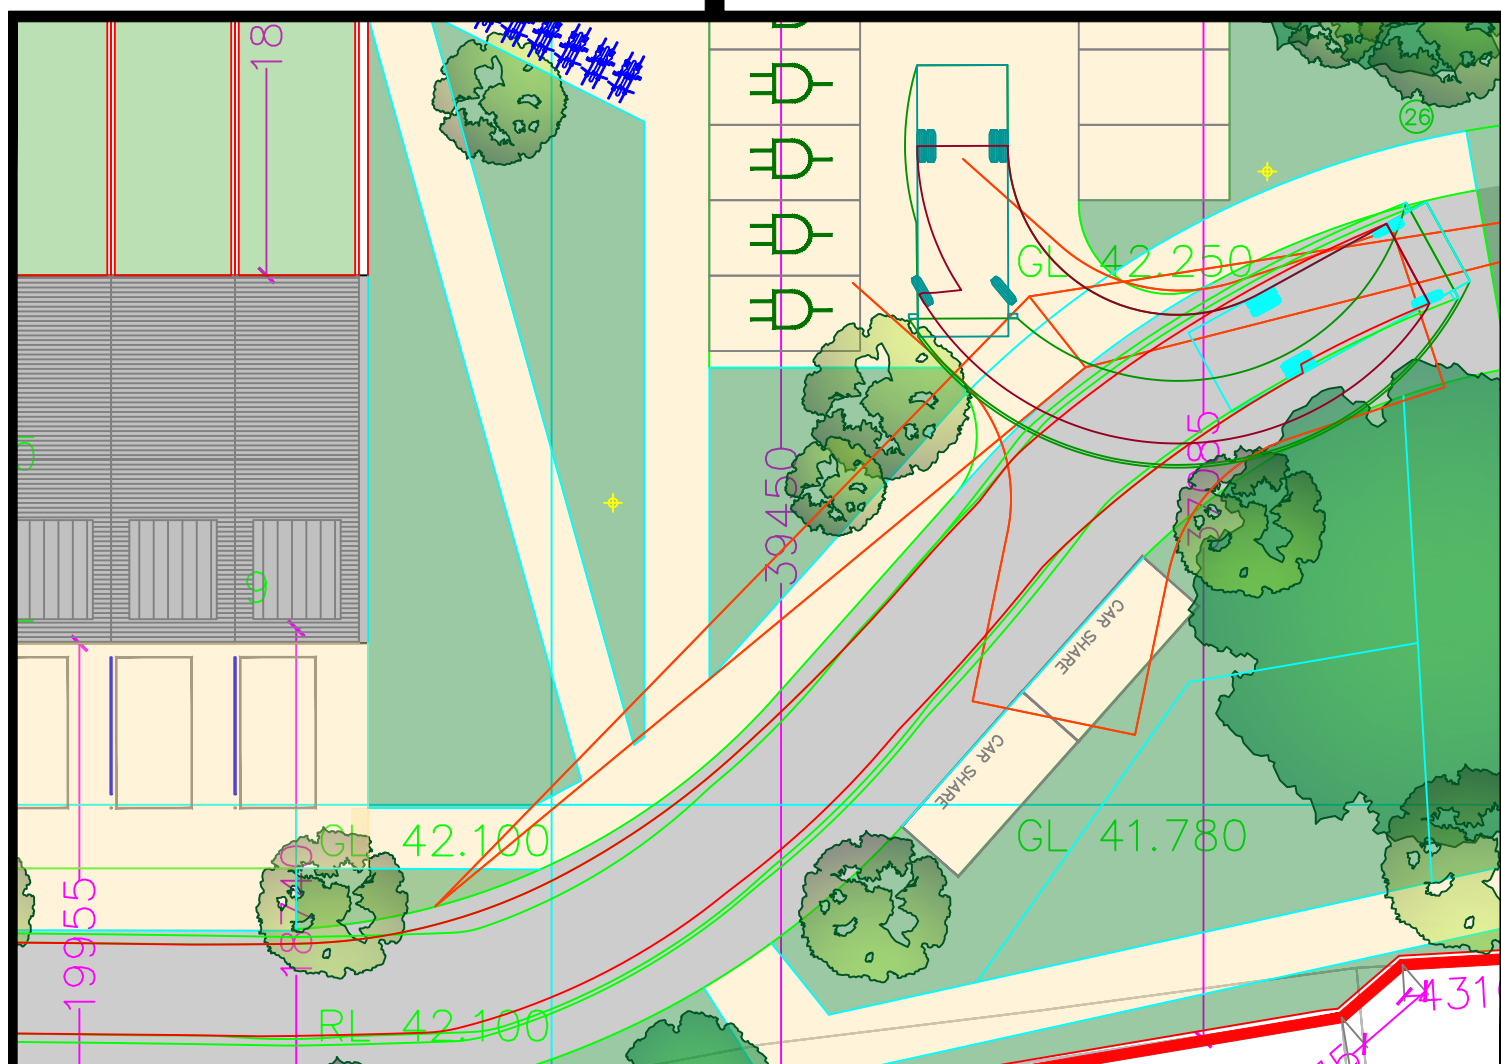

Fire Truck
Scale 1:250

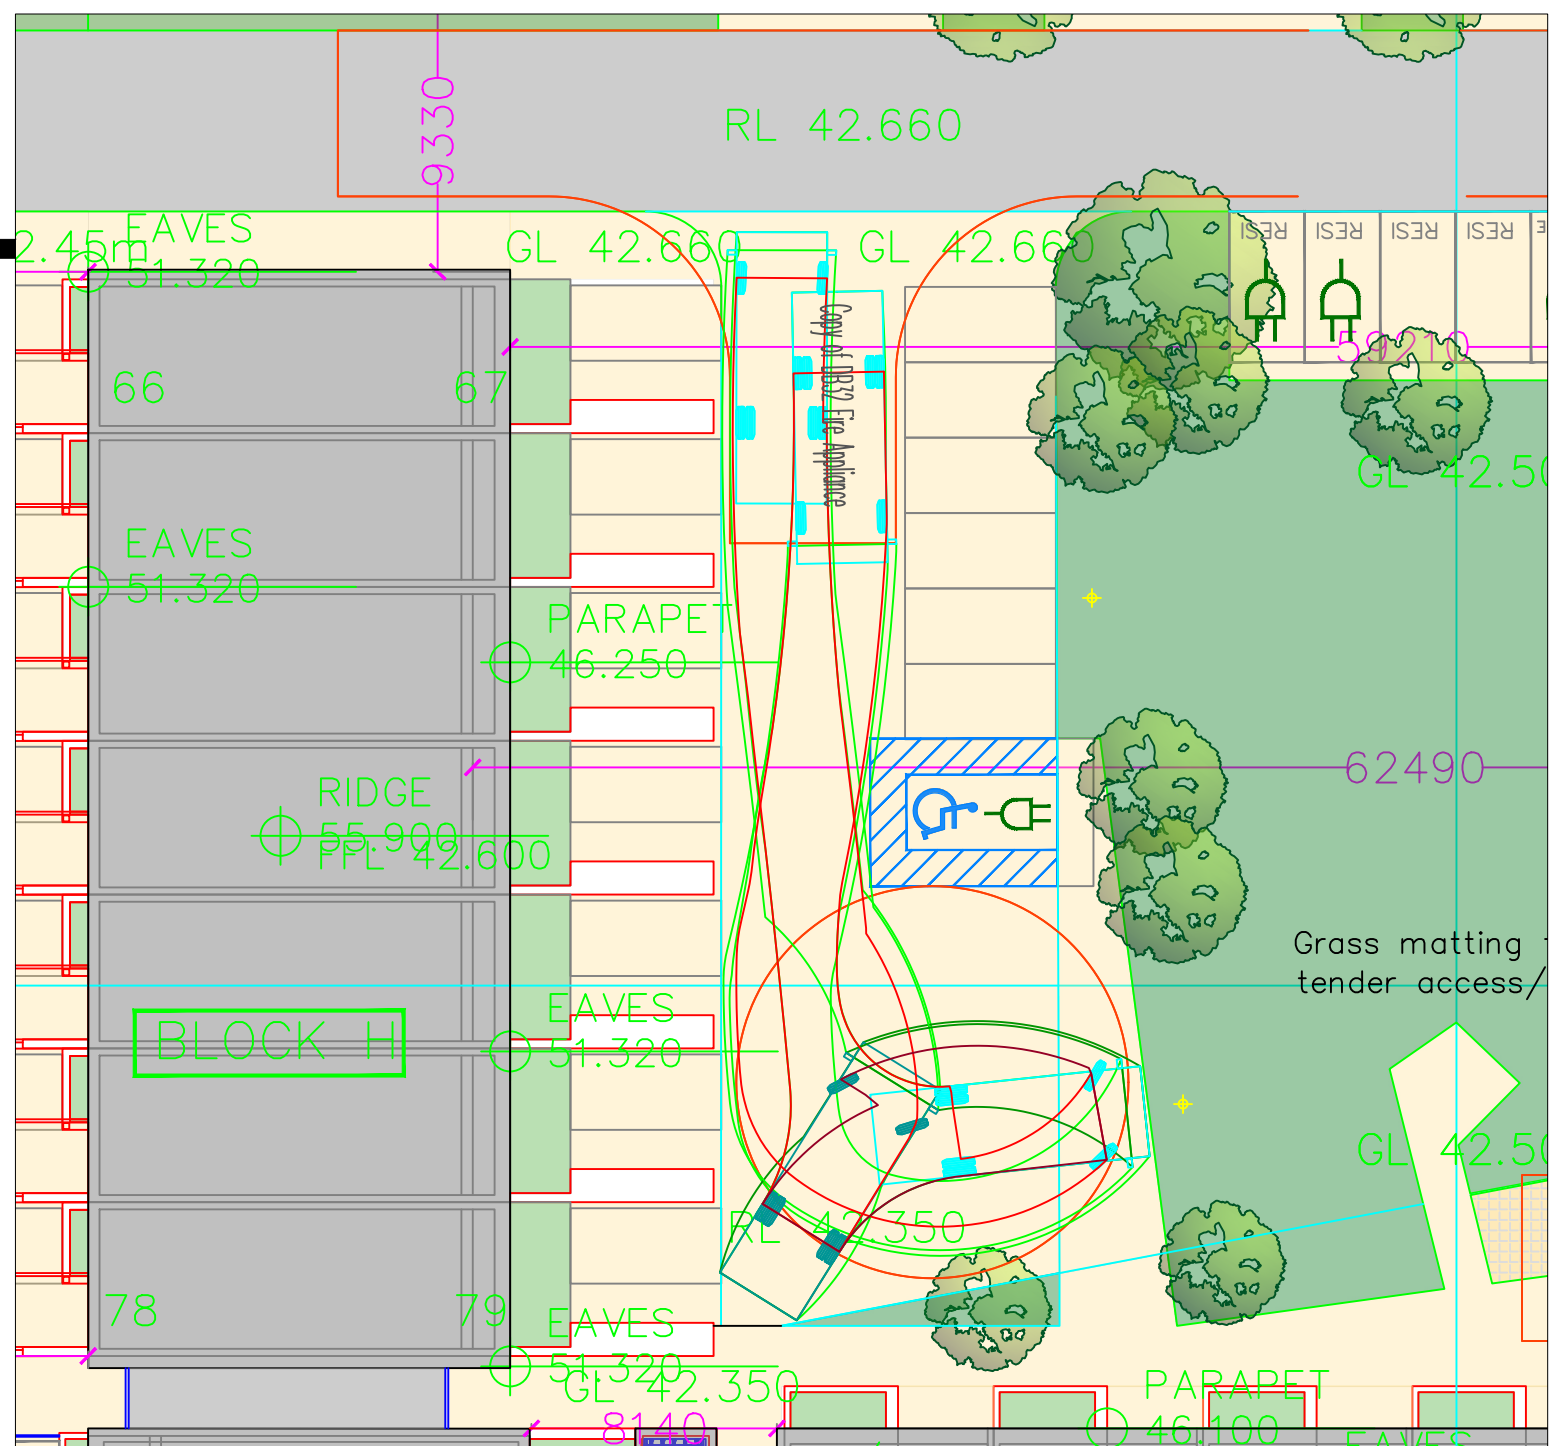

Fire Truck
Scale 1:250

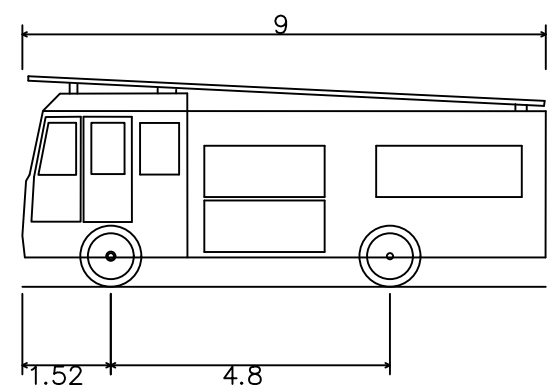

Fire Appliance
Overall Length 9.000m
Overall Width 3.000m
Overall Body Height 3.620m
Min Body Ground Clearance 0.505m
Track Width 3.000m
Lock-to-lock time 6.00s
Curb to Curb Turning Radius 7.910m

Rev	By	Date	Description
01	PN	15/12/25	Issued for Information
02	PN	21/07/26	Issued for Information

Drawing Status: PLANNING
Not for construction

Project Title:
Mixed Development at Ardshanavooley
Killarney, Co. Kerry

Drawing Title:
Fire Truck Autotrack

Client:
Wrightwood
Developments Ltd.

M.H.L. & Associates Ltd.
Consulting Engineers
Unit 18,
The Atrium,
Blackpool,
Cork
Tel: 021-4840214
Fax: 021-4840215
E-Mail: info@mhl.ie

Designed: JD	Drawn: PN	Checked: JD
Scale: As Shown @ A1	Date: July 2026	
Job No: 24078TT	Drawing No: 24078TT-FT1-D01	Revision: 02