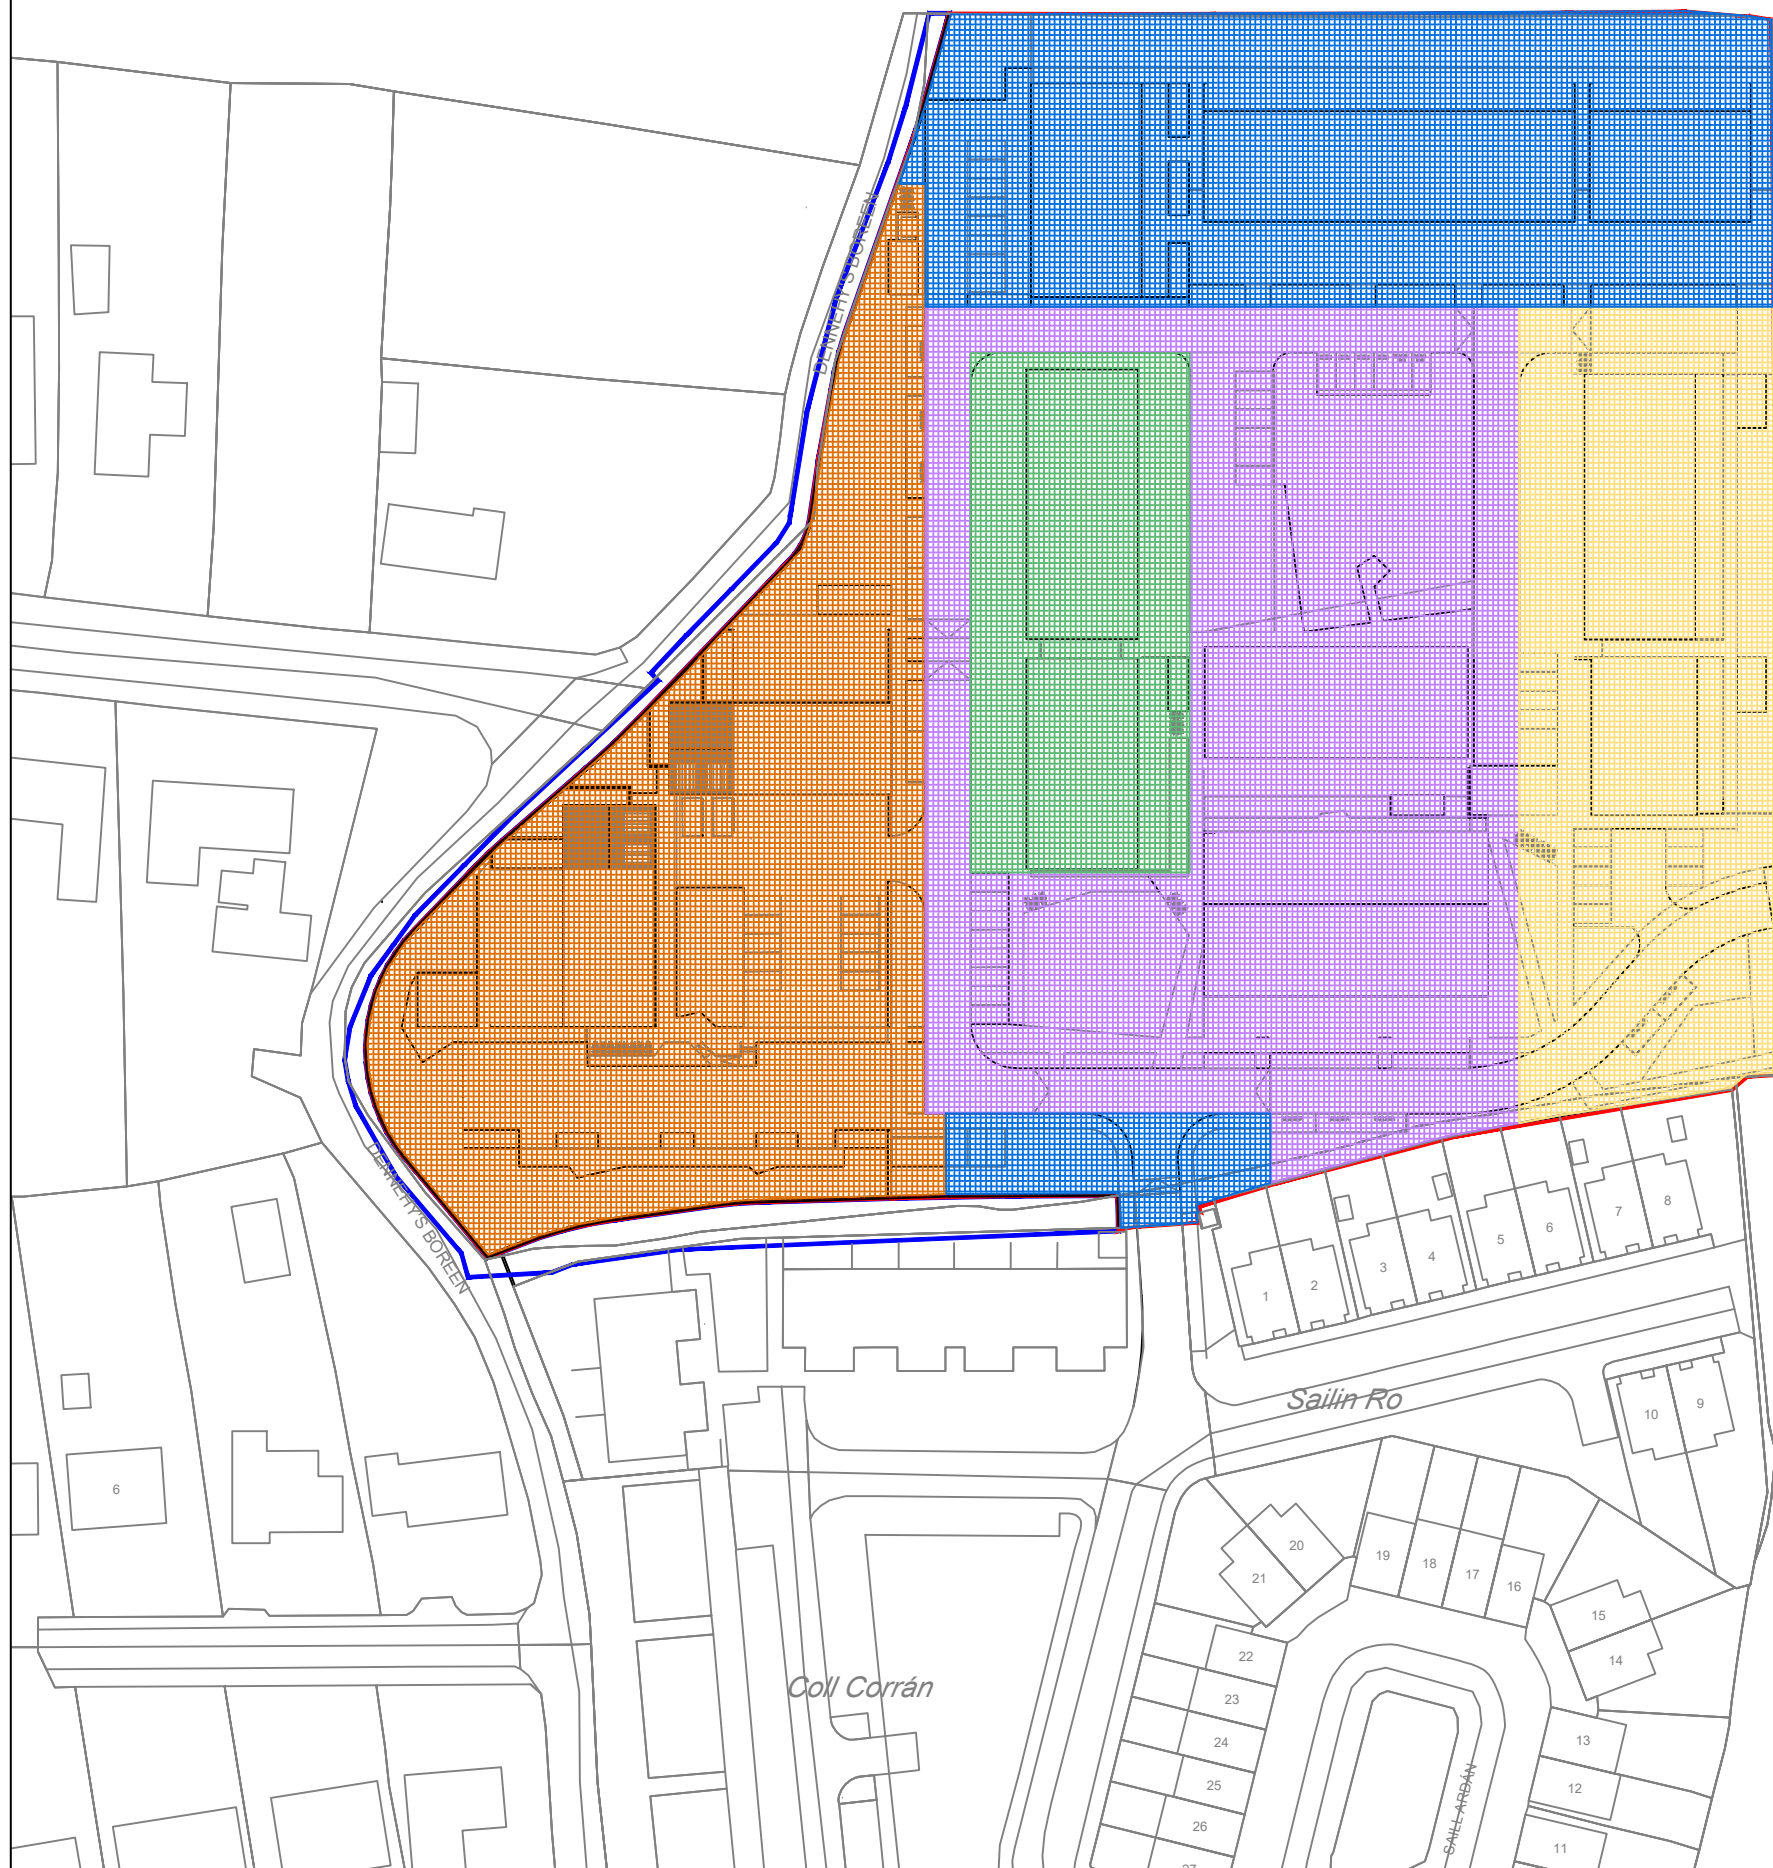
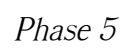
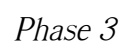
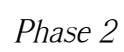

Putt Club

Legend



Refer to revision sheet for all amendment details					Client: <i>Wrightwood Developments</i> Project Title: <i>Lands to Ardshanavooley, Killarney, Co.Kerry</i> Drwg Title: <i>Phasing</i>				
B	21.07.26	Site Layout	JON	MC	Drwn by: <i>JON</i>		Date <i>Sept 2025</i>		
A	17.12.25	Layout	JON	MC	chckd by: <i>M.C</i>		Date <i>Sept 2025</i>		
					Job No: <i>91-24</i>		Scale <i>1:1000</i>		paper size <i>A3</i>
					Drwg No: <i>91-24-1-009</i>			Ref	Sheet
Rev Date General Revision Drwn chkd					Issue for: <i>Planning</i>				
					Rev <i>B</i>				



teicniuil-priory
consulting engineers

6 PRIORY GROVE
MUCKROSS RD.
KILLARNEY
CO. KERRY
TEL: 064 6631847
EMAIL: matt@ncc.ie