
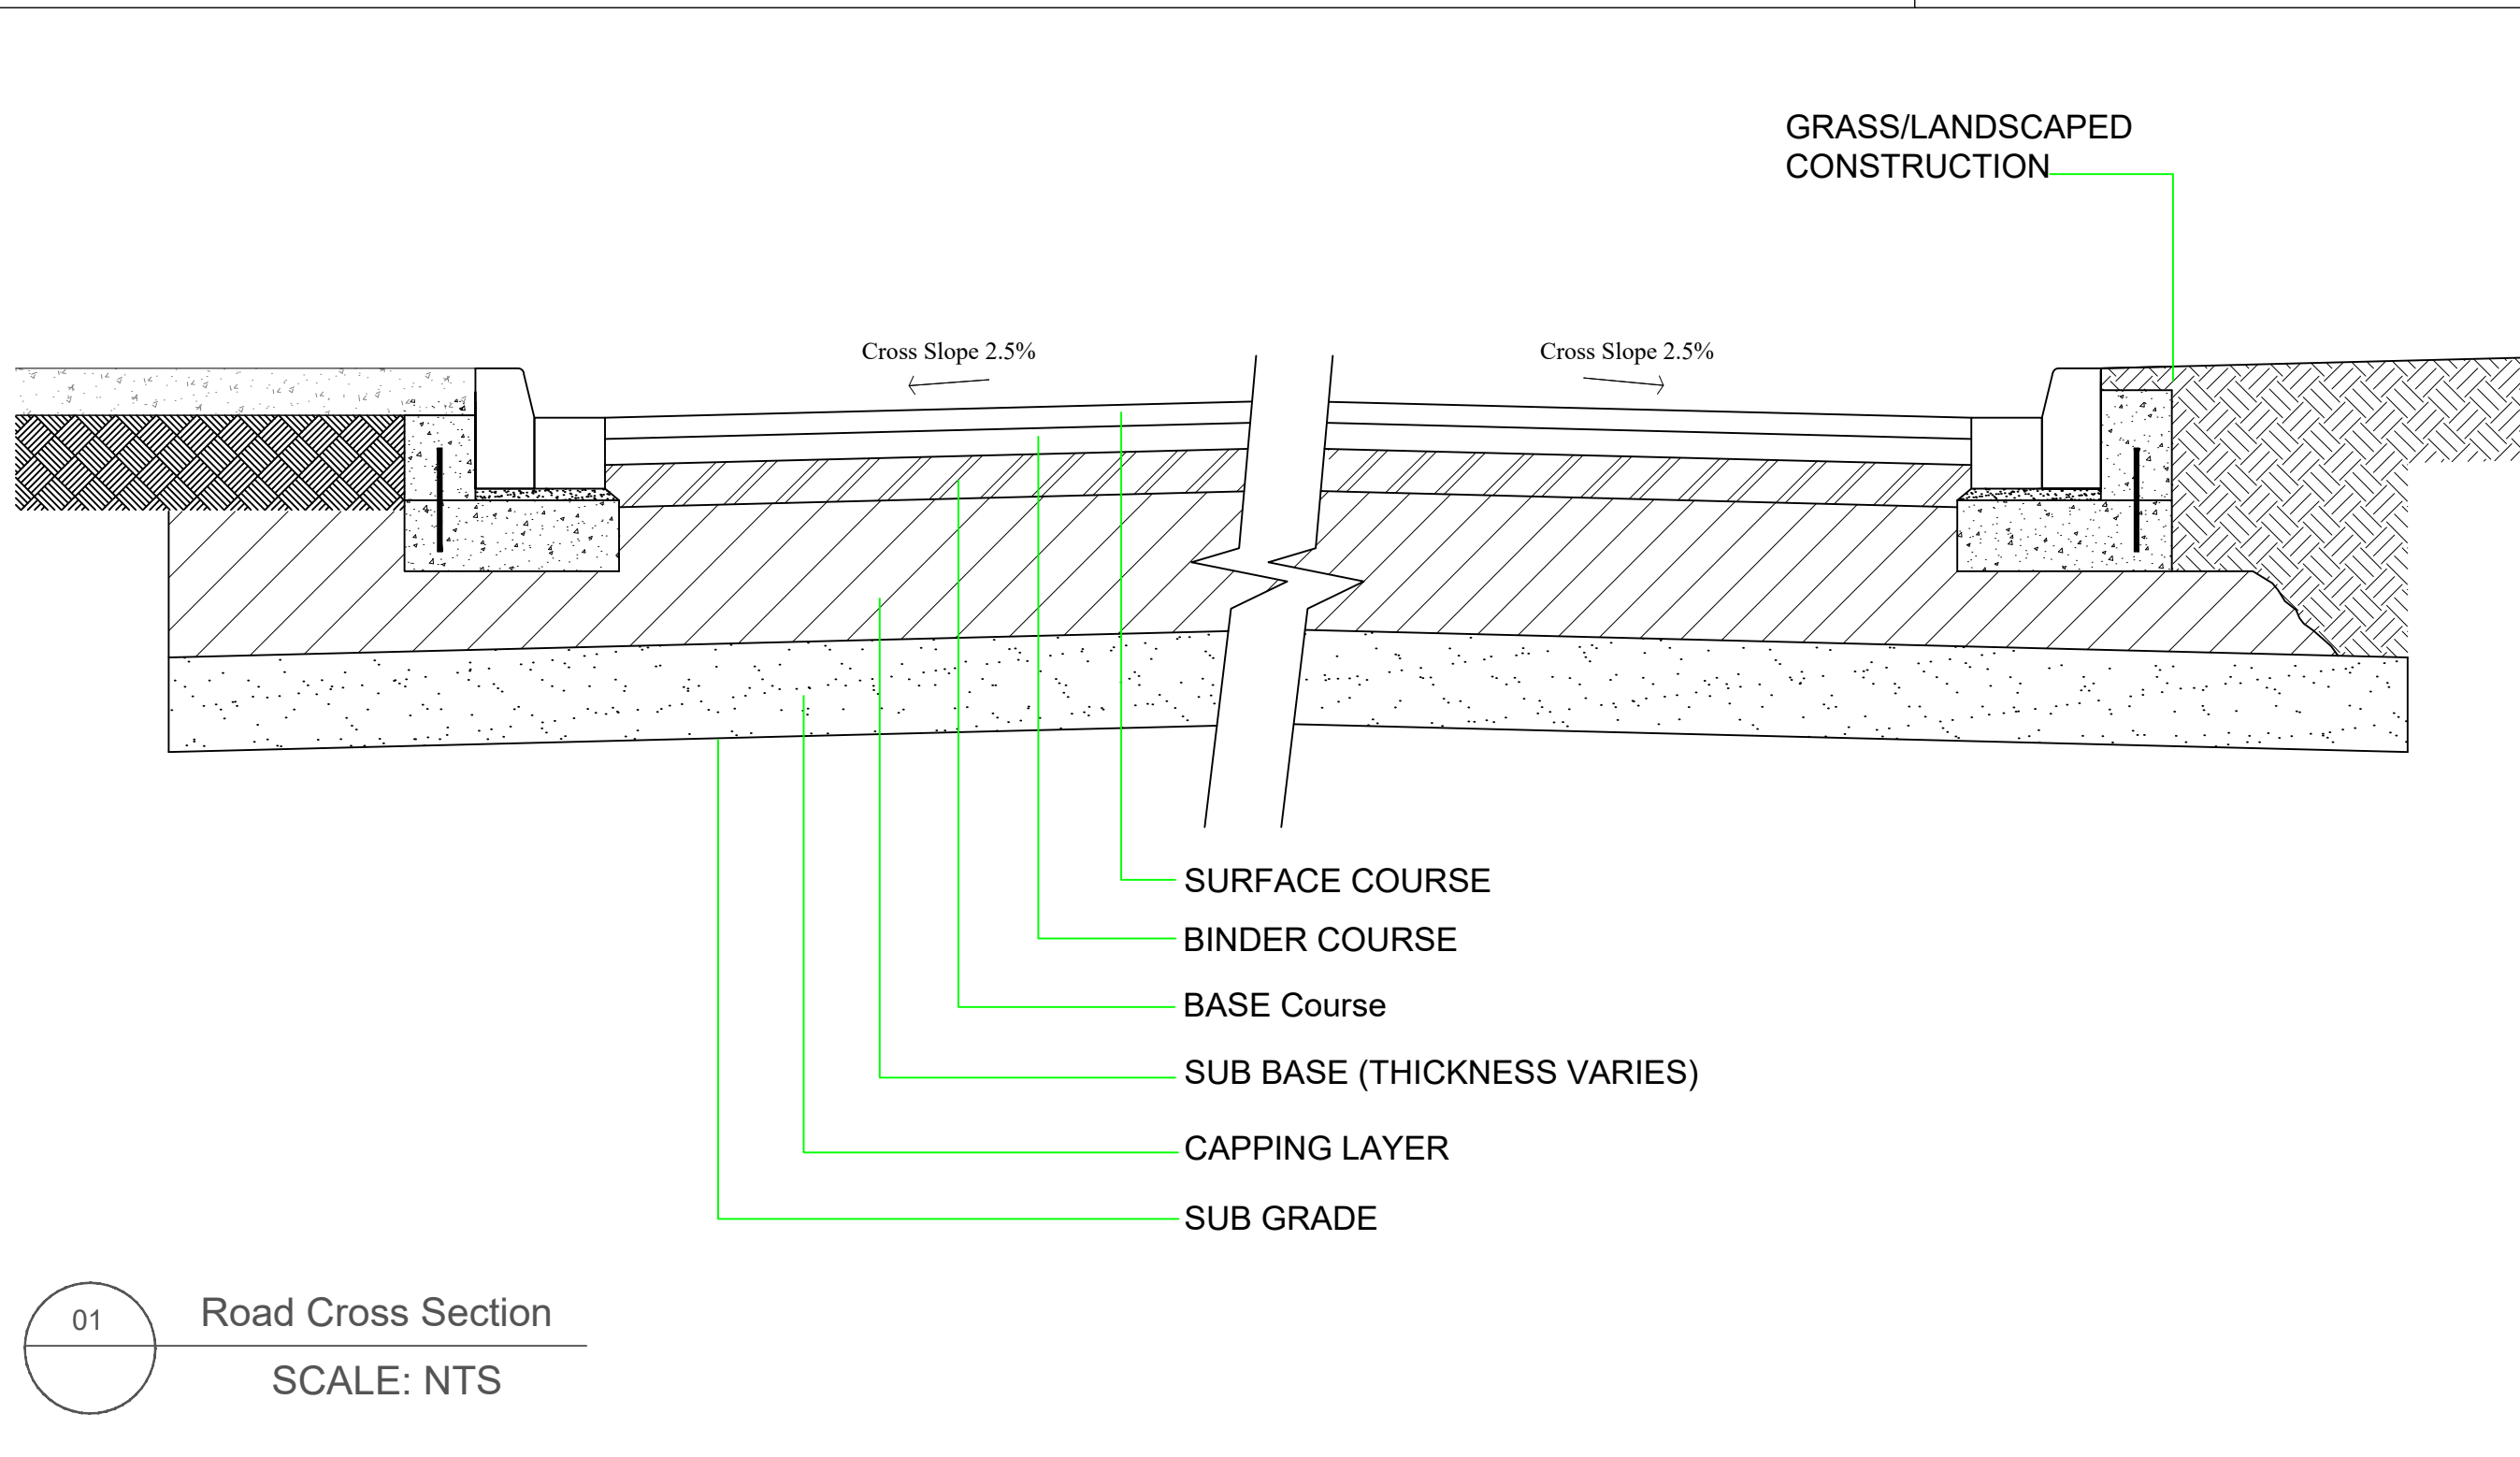
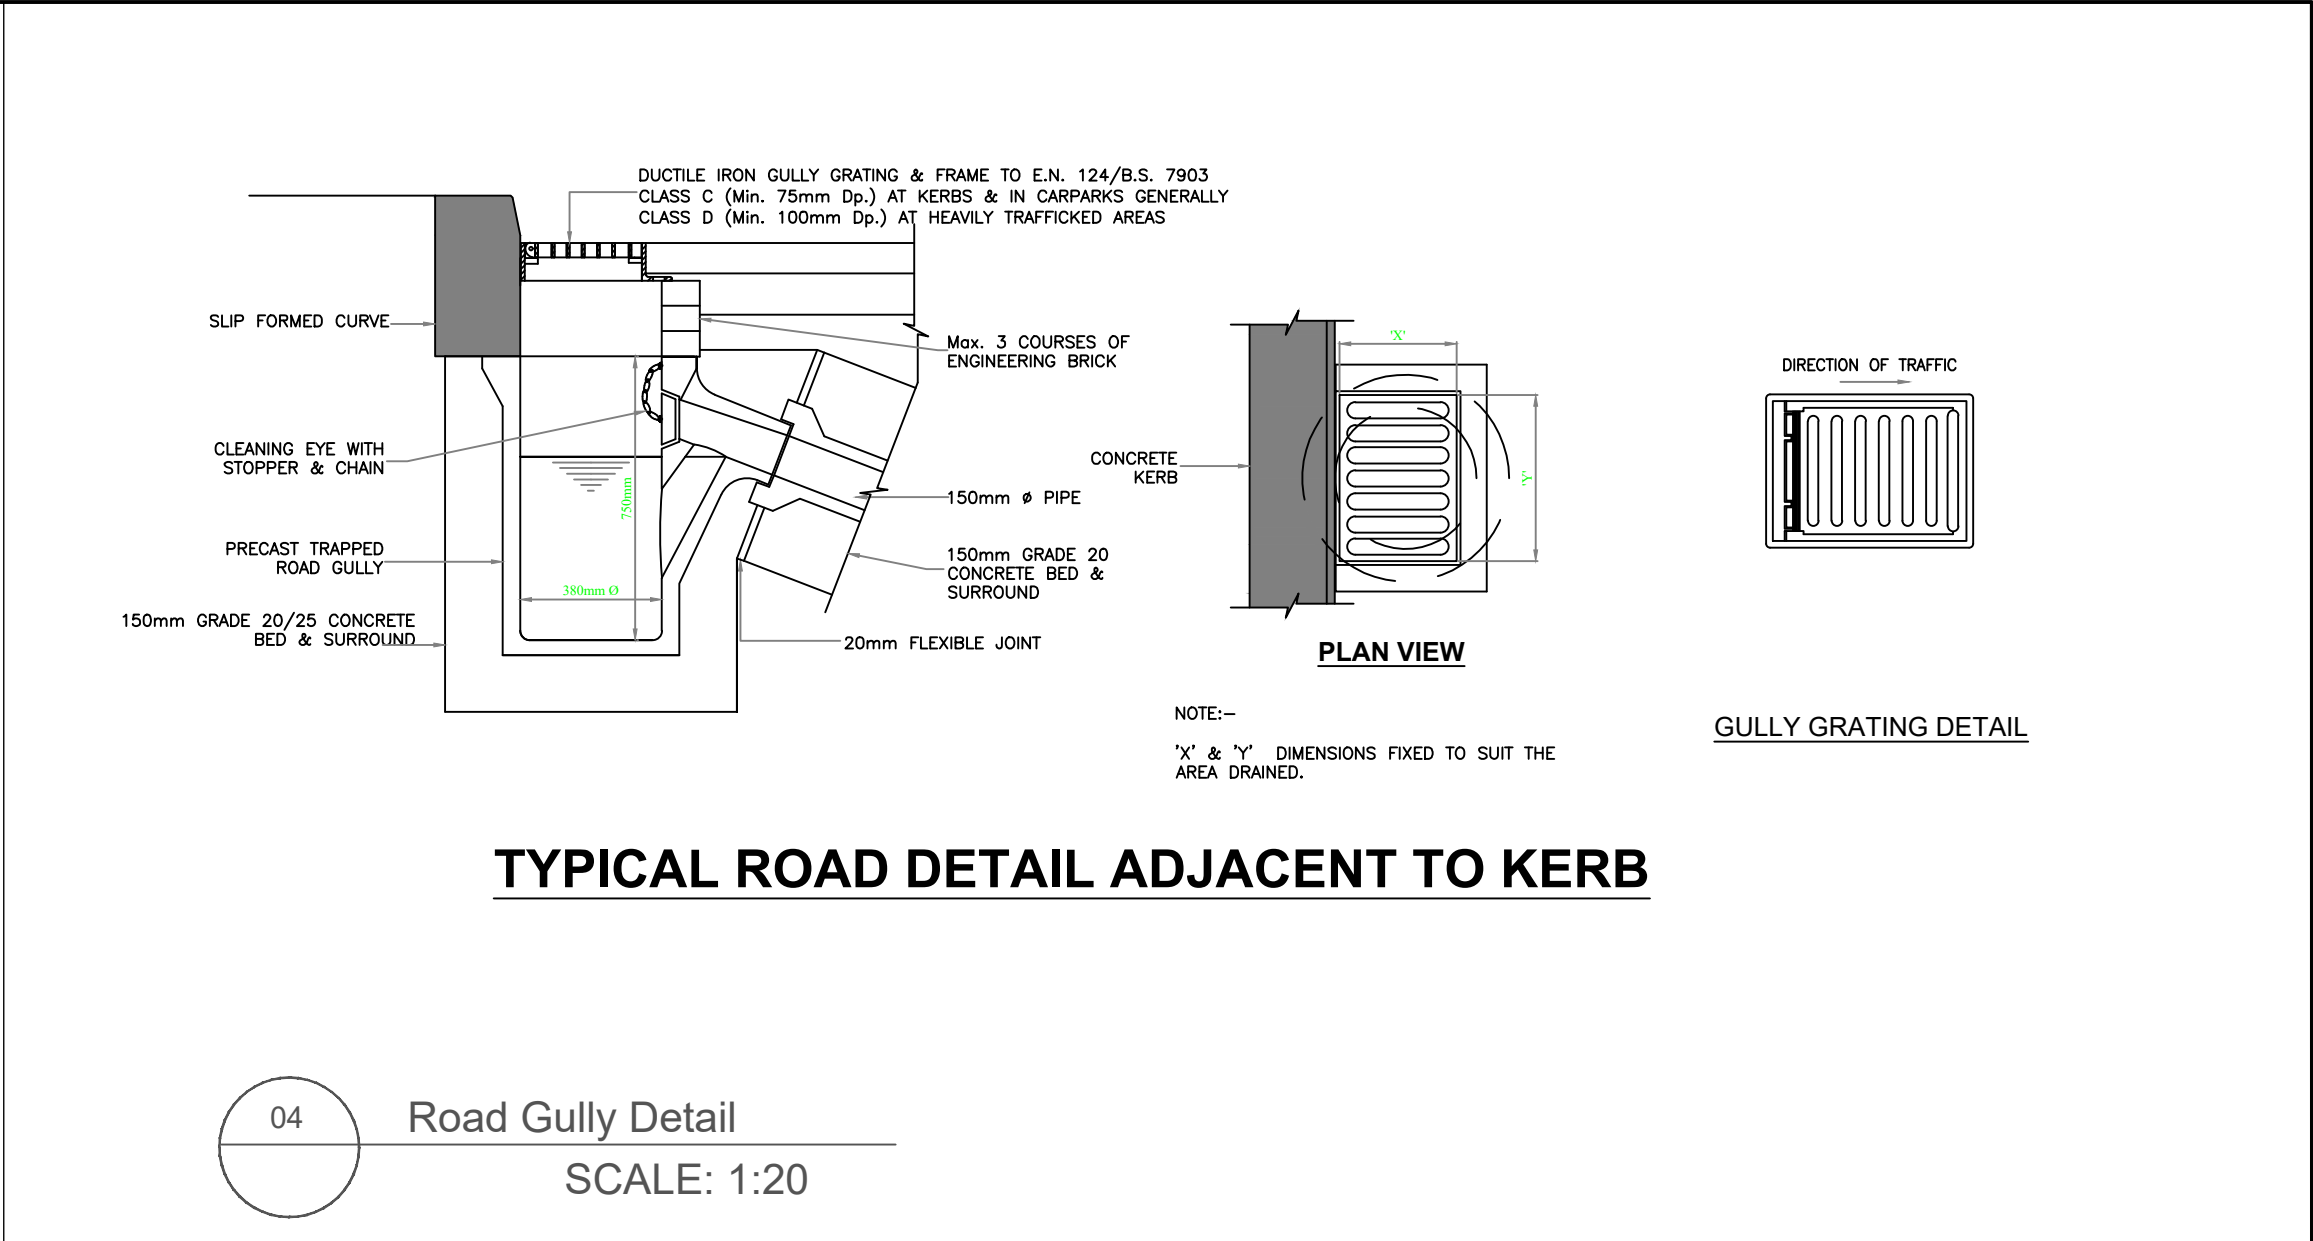


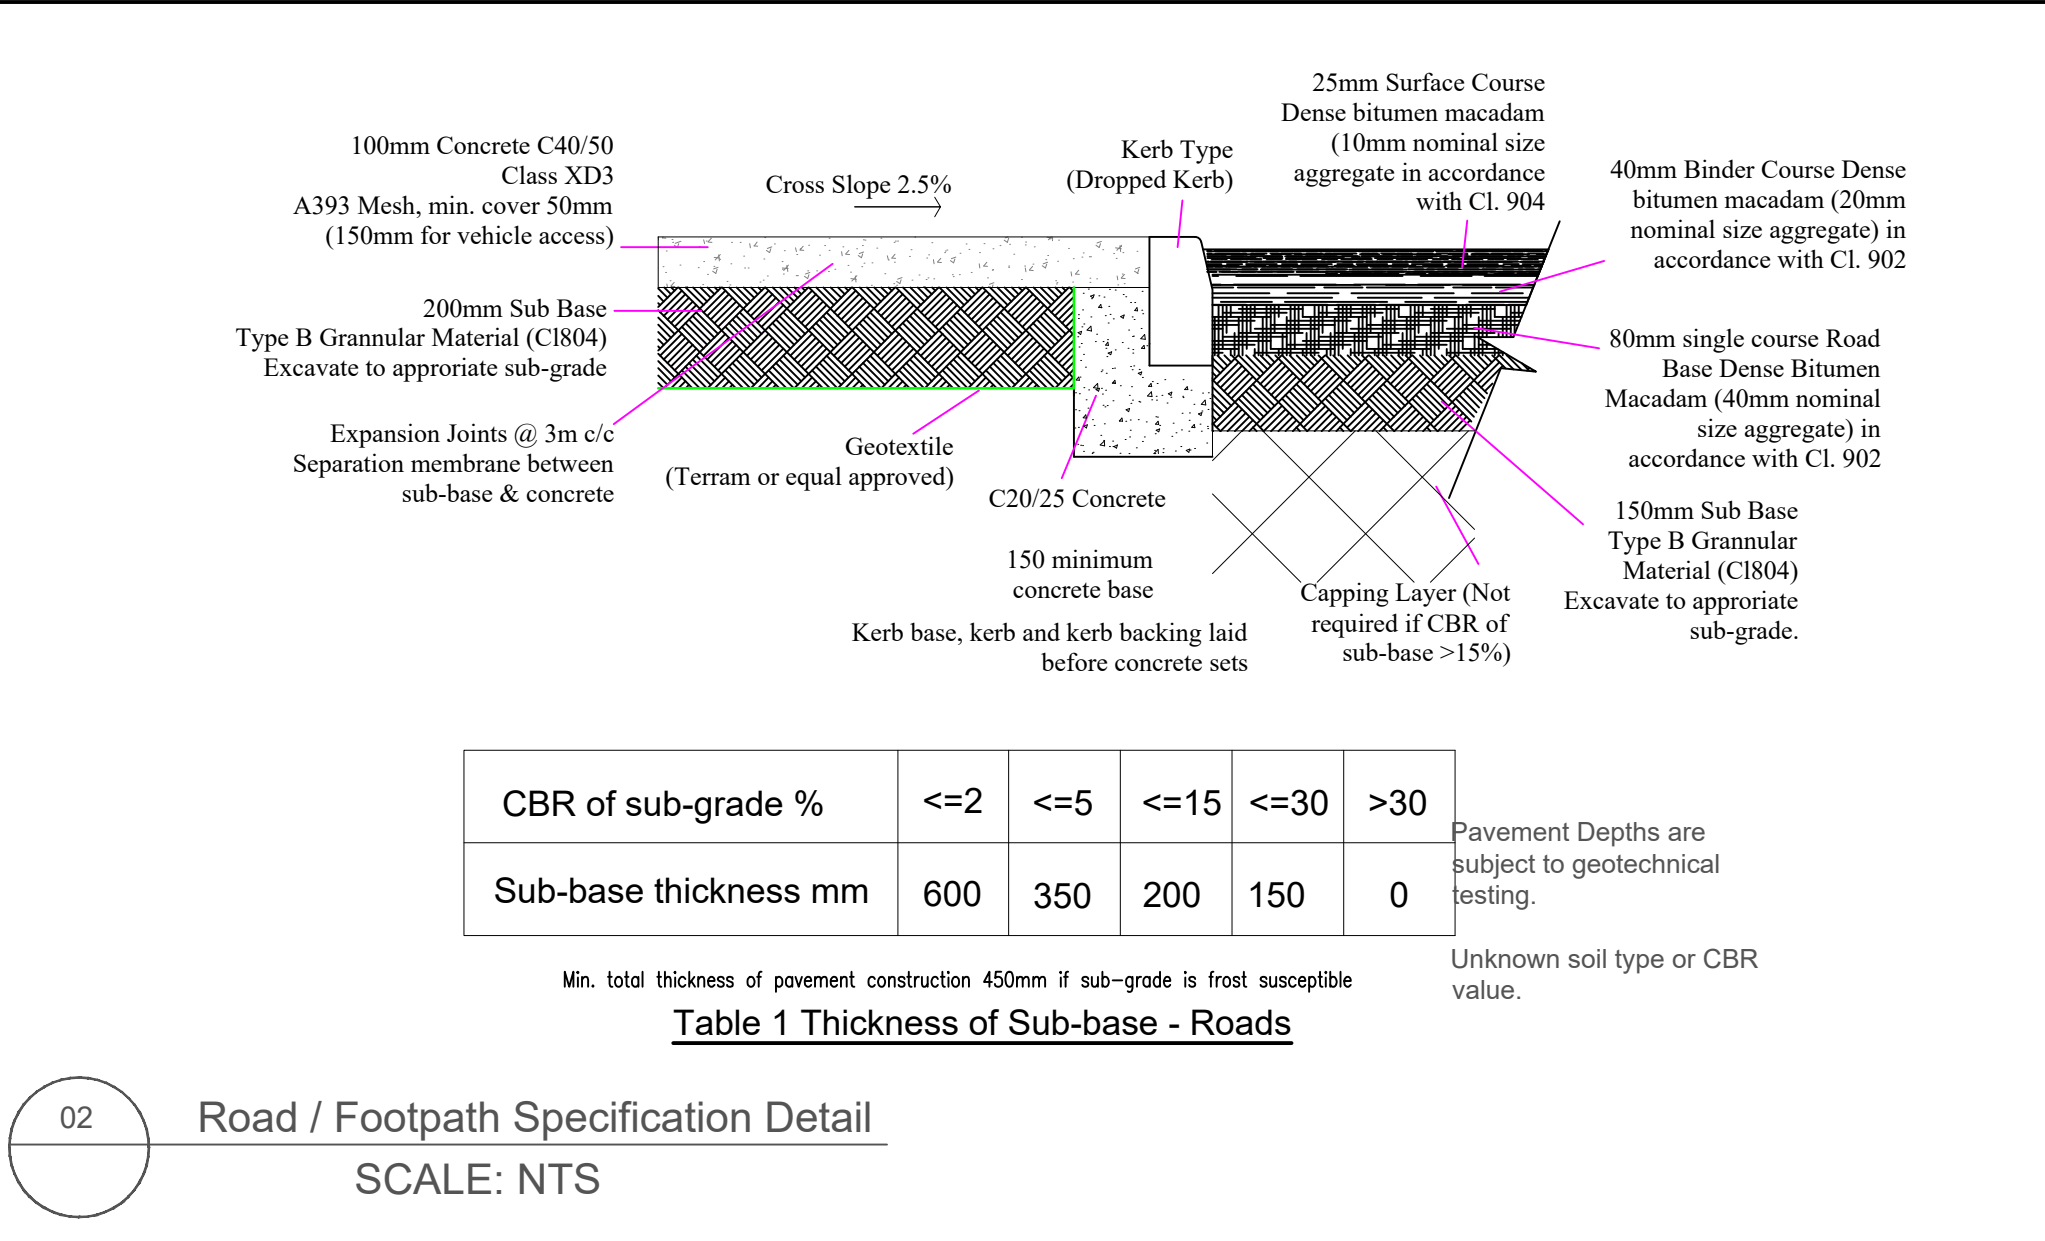

Red line indicates site boundaries.

Co-Ordinates at Site Entrance, X

ITM: 497054, 591272  
ING: 097081, 091214

|                                                   |             |                         |             |             |                                                                                     |  |                       |              |                         |
|---------------------------------------------------|-------------|-------------------------|-------------|-------------|-------------------------------------------------------------------------------------|--|-----------------------|--------------|-------------------------|
| Refer to revision sheet for all amendment details |             |                         |             |             | <b>Client:</b> Wrightwood Developments                                              |  |                       |              |                         |
|                                                   |             |                         |             |             | <b>Project Title:</b><br>New Development at Ardshanavooley,<br>Park Road, Killarney |  |                       |              |                         |
|                                                   |             |                         |             |             | <b>Drwg Title:</b><br><br>Proposed Levels & Civil Details                           |  |                       |              |                         |
| B                                                 | 20.07.26    | Layout                  | JON         | MC          | <b>Drwn by:</b> JON                                                                 |  | <b>Date</b> Sept 2025 |              |                         |
|                                                   |             |                         |             |             | <b>chckd by:</b> M.C                                                                |  | <b>Date</b> Sept 2025 |              |                         |
| A                                                 | 17.12.25    | Layout                  | JON         | MC          | <b>Job No:</b><br>91-24                                                             |  | <b>Scale</b><br>1:500 |              | <b>paper size</b><br>A1 |
| <b>Rev</b>                                        | <b>Date</b> | <b>General Revision</b> | <b>Drwn</b> | <b>chkd</b> | <b>Drwg No:</b><br>91-24-1-816                                                      |  | <b>Ref</b>            | <b>Sheet</b> | <b>Rev</b><br>B         |
| <b>issue for:</b> Planning                        |             |                         |             |             |                                                                                     |  |                       |              |                         |