






Site Layout Plan
Scale 1:500

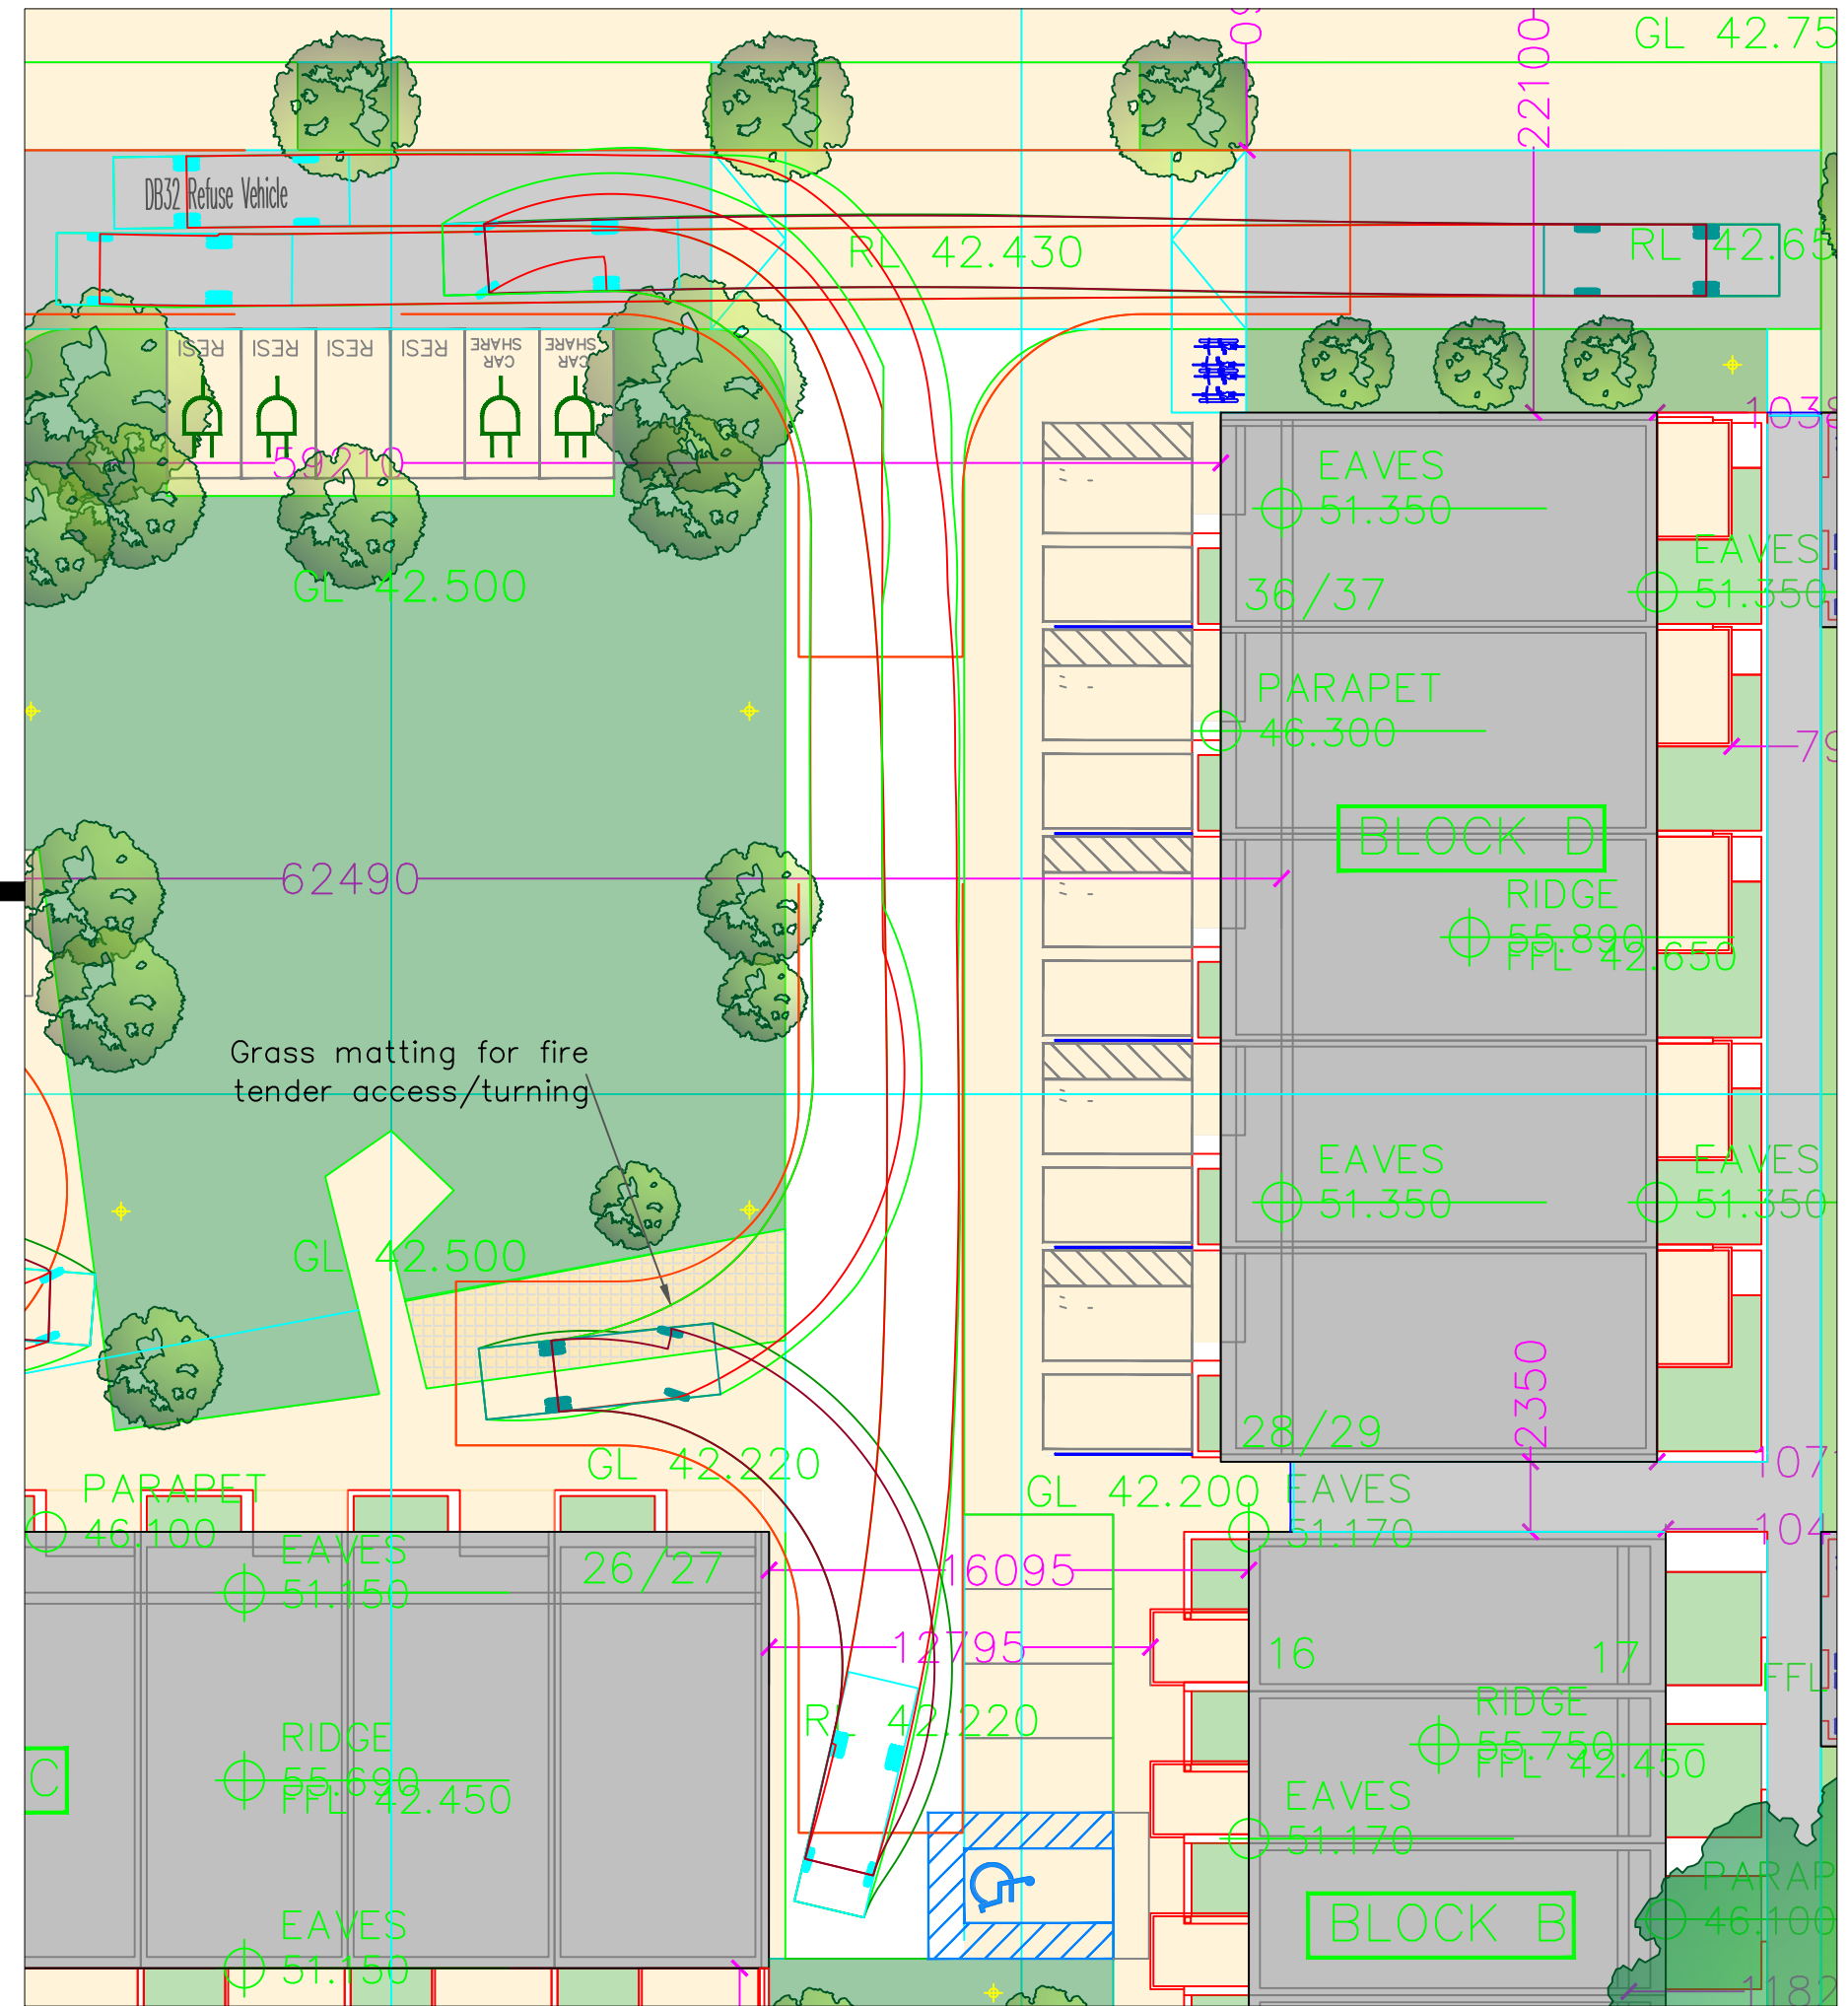


Refuse Truck
Scale 1:250

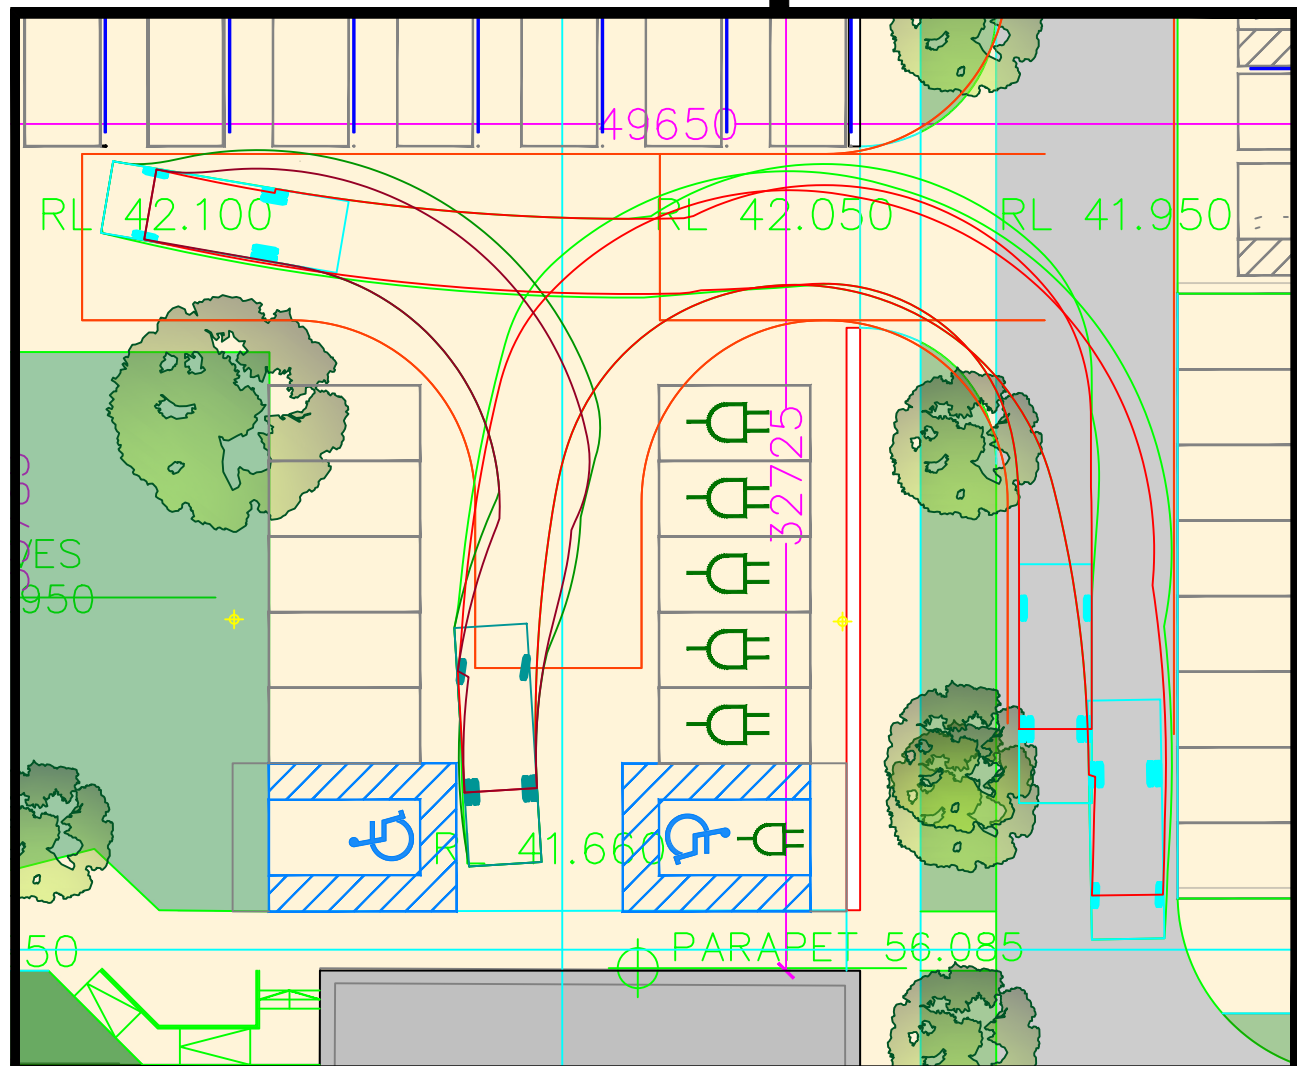


Refuse Truck
Scale 1:250

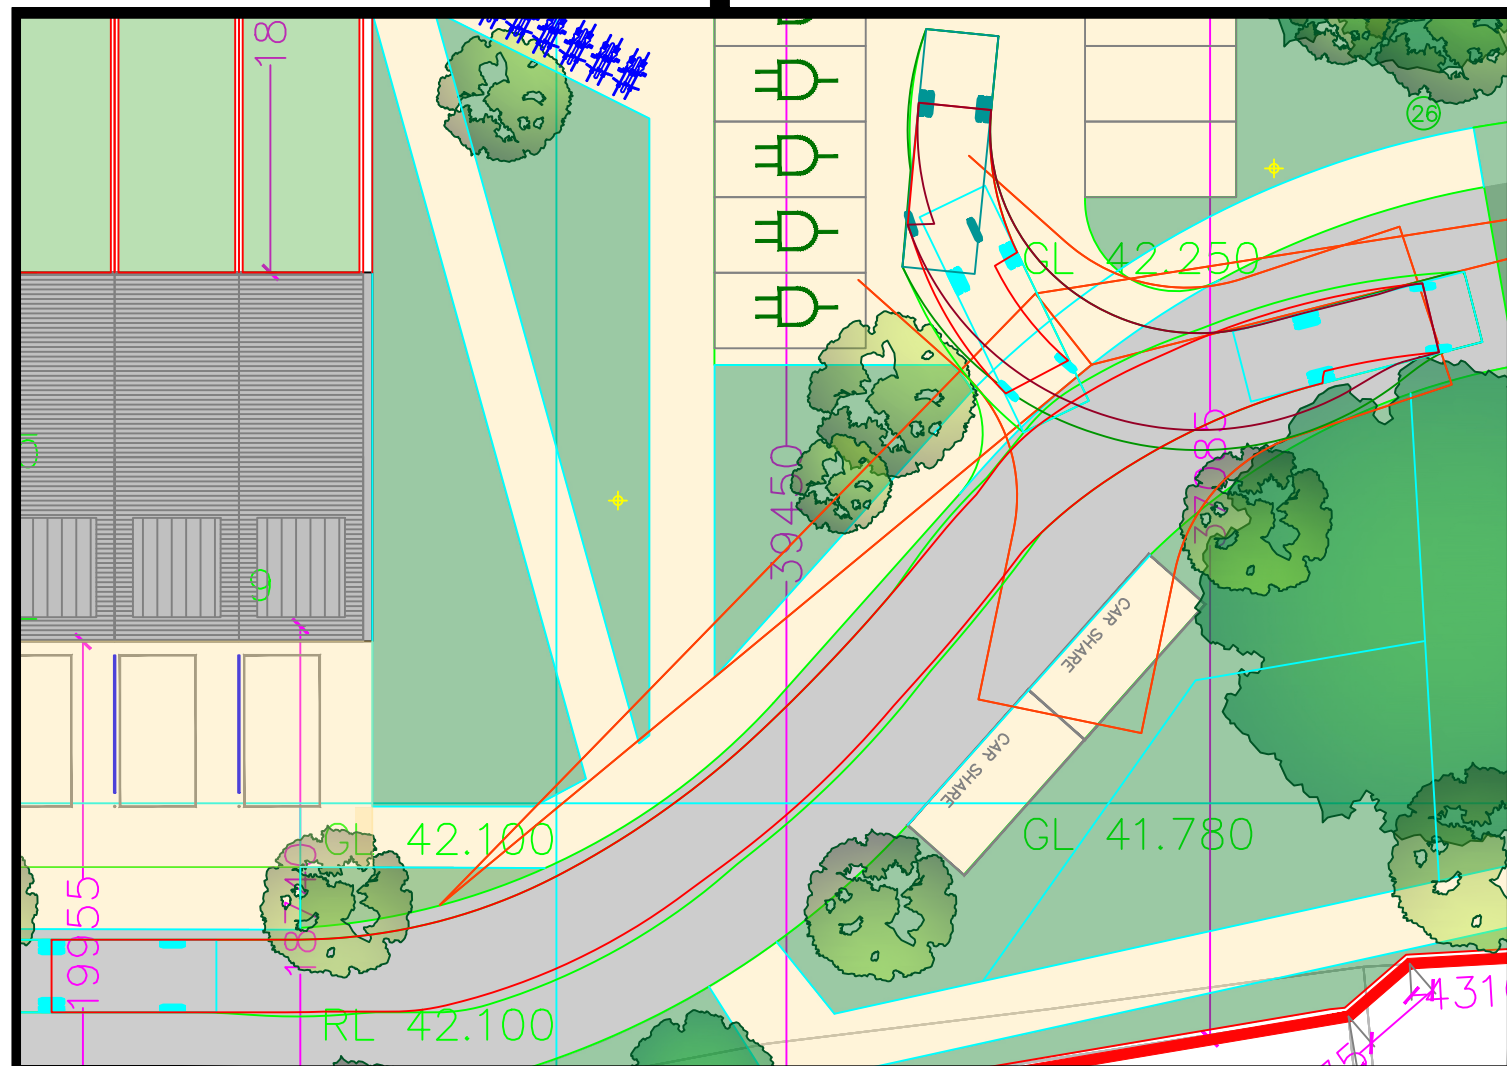

Refuse Truck
Scale 1:250

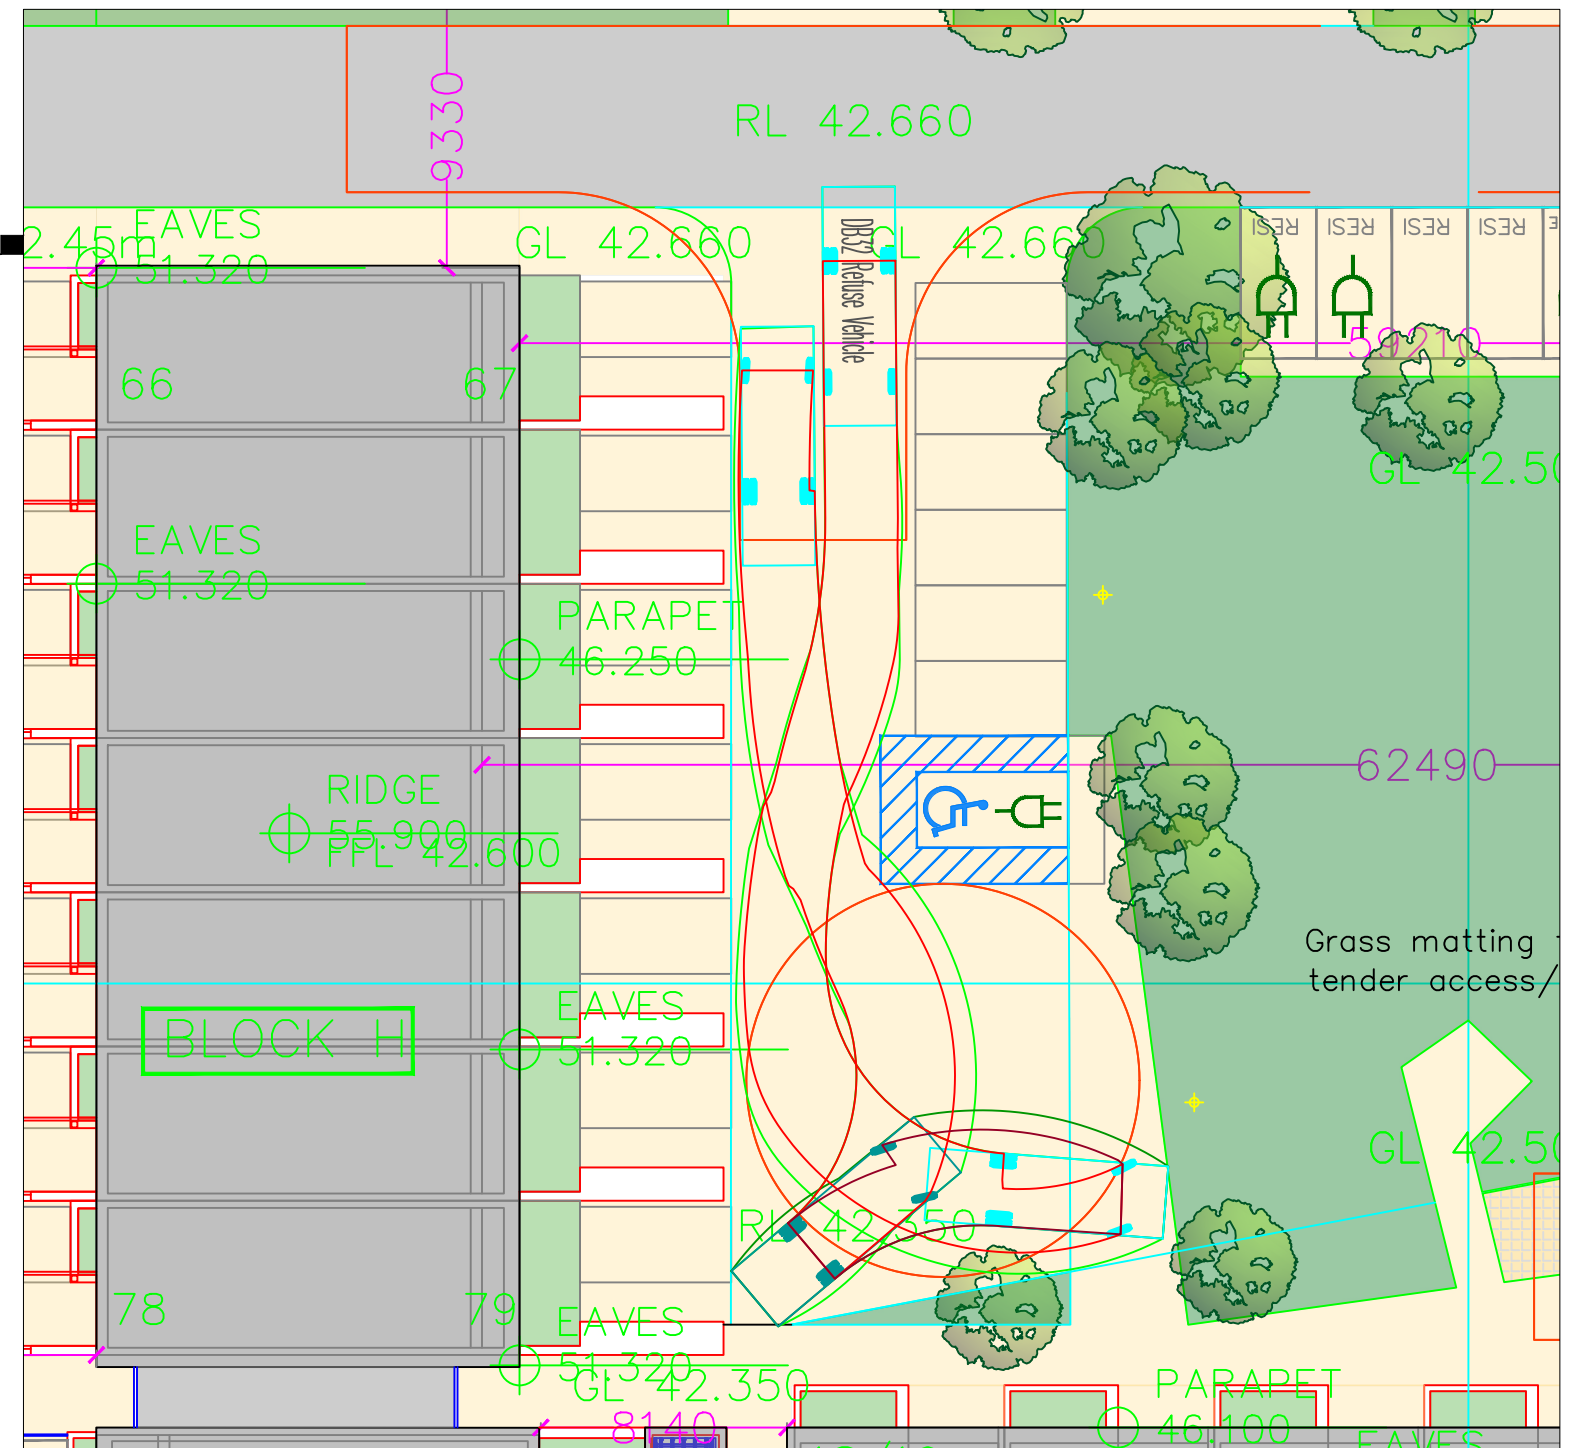

Refuse Truck
Scale 1:250

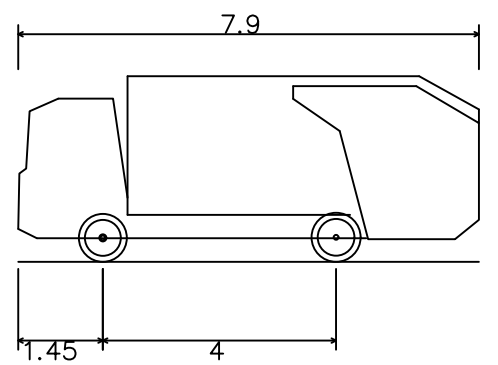

DB32 Refuse Vehicle
Overall Length 7.900m
Overall Width 2.400m
Overall Body Height 3.183m
Min Body Ground Clearance 0.388m
Max Track Width 2.400m
Lock-to-lock time 6.00s
Curb to Curb Turning Radius 9.625m

Rev By	Date	Description
01	PN 15/12/25	Issued for Information
02	PN 21/07/26	Issued for Information

Drawing Status: **PLANNING**
Not for construction

Project Title:
Mixed Development at Ardschanavooley
Killarney, Co. Kerry

Drawing Title:
Refuse Truck Autotrack

Client:
Wrightwood
Developments Ltd.

M.H.L. & Associates Ltd.
Consulting Engineers
Unit 18,
The Atrium,
Blackpool,
Cork
Tel: 021-4840214
Fax: 021-4840215
E-Mail: info@mhl.ie

Designed: JD	Drawn: PN	Checked: JD
Scale: As Shown @ A1	Date: July 2026	
Job No: 24078TT	Drawing No: 24078TT-RT1-D01	Revision: 02