




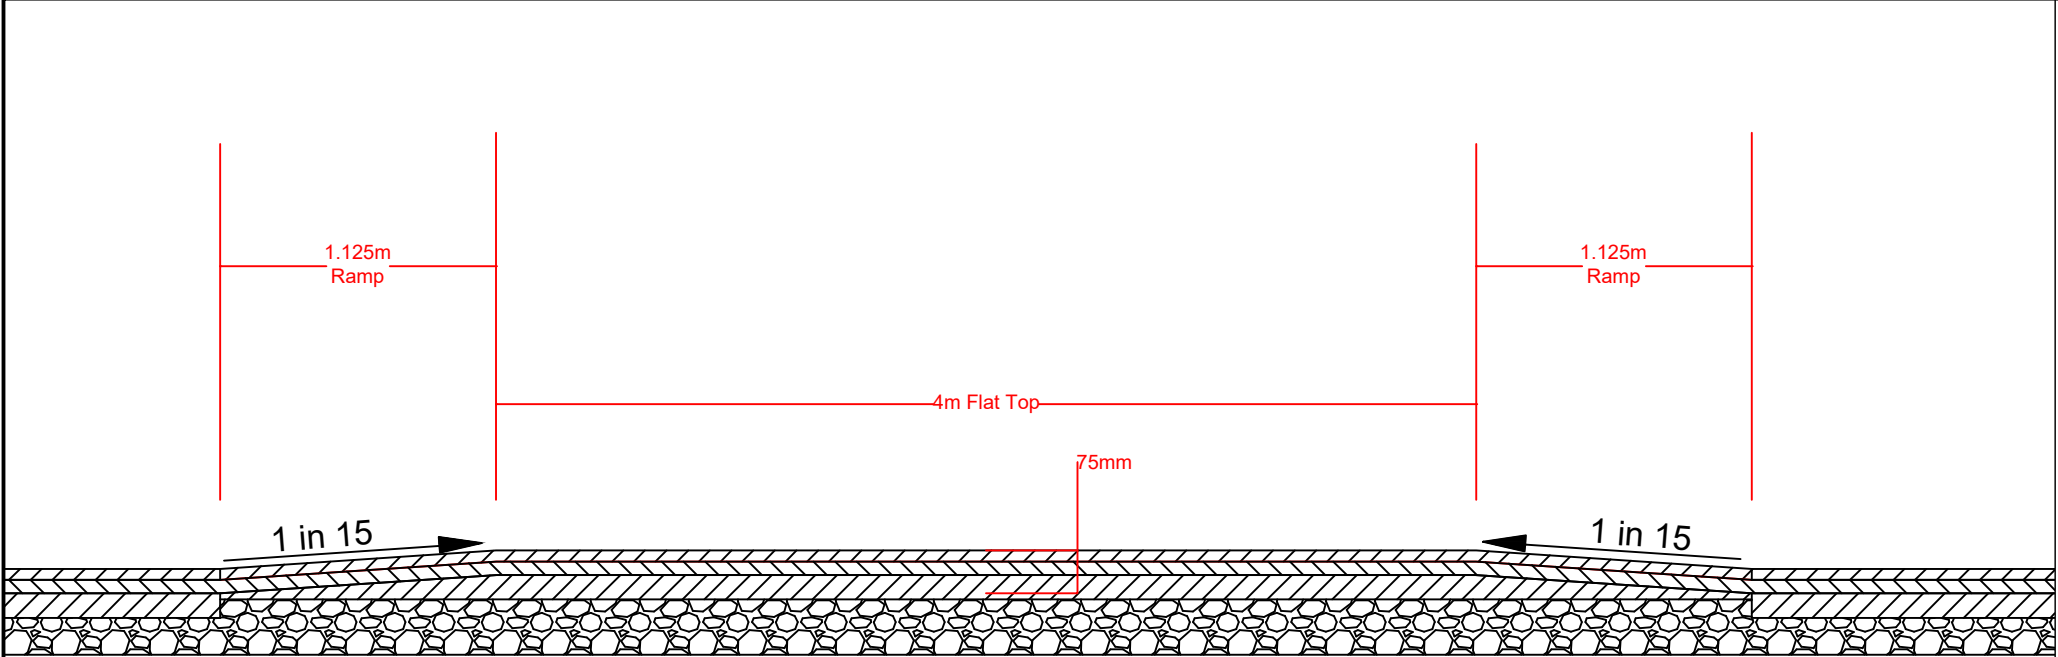


02 Typical Section through raised flat top ramp
SCALE: NTS

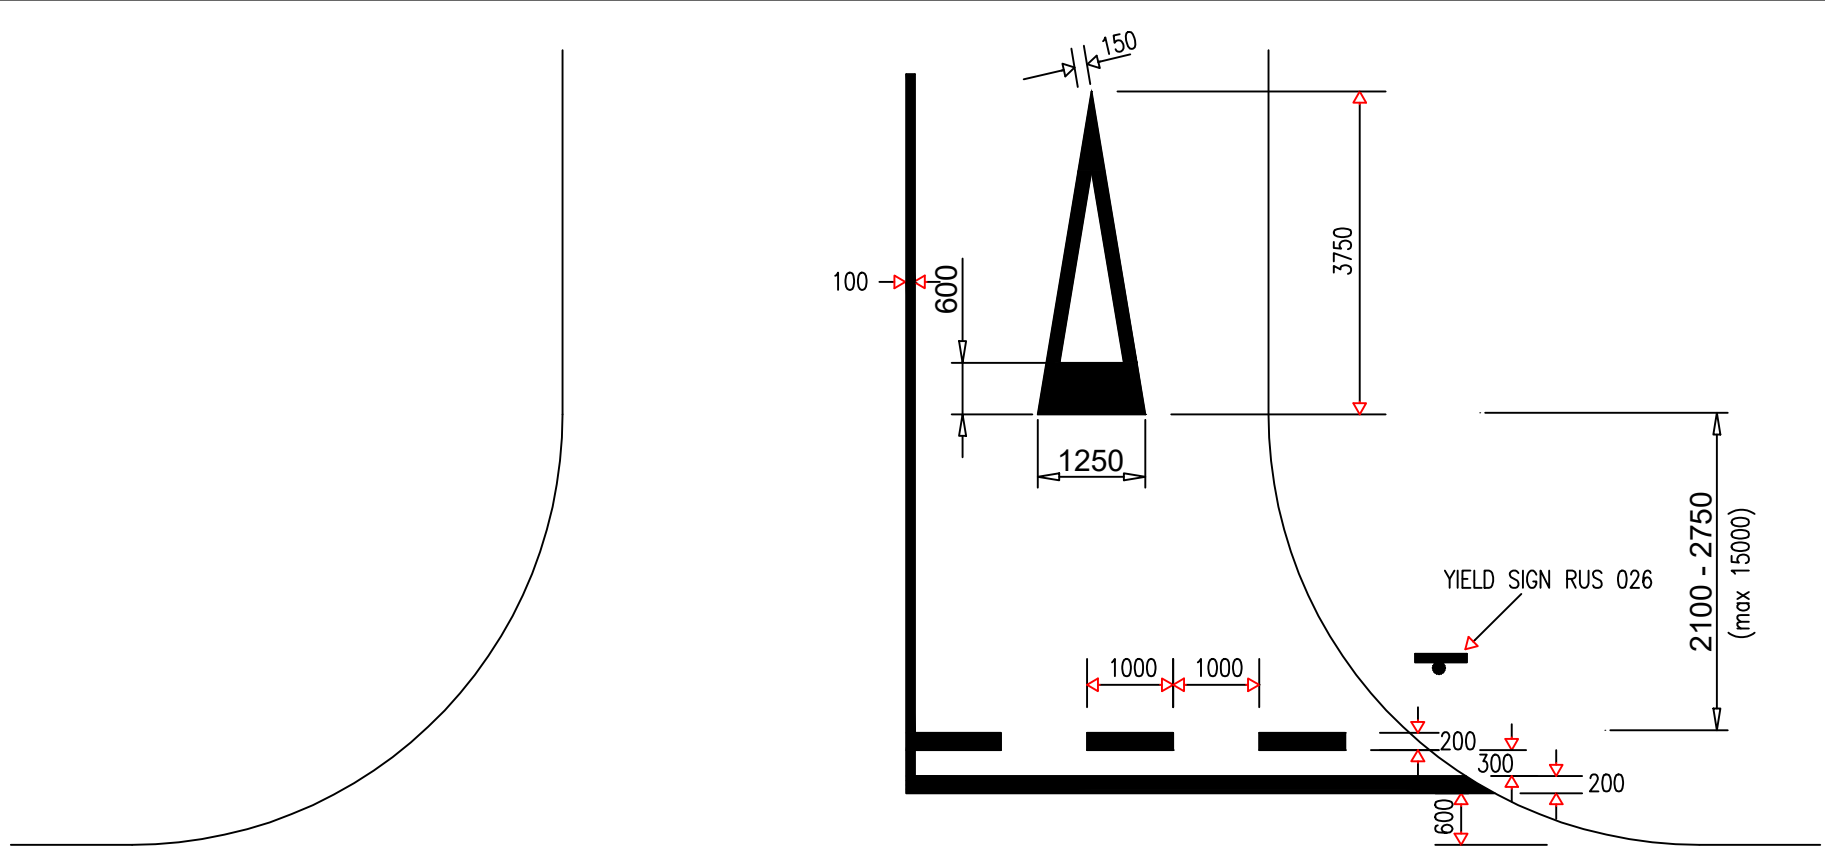

03 Yield Junction Layout
SCALE: NTS

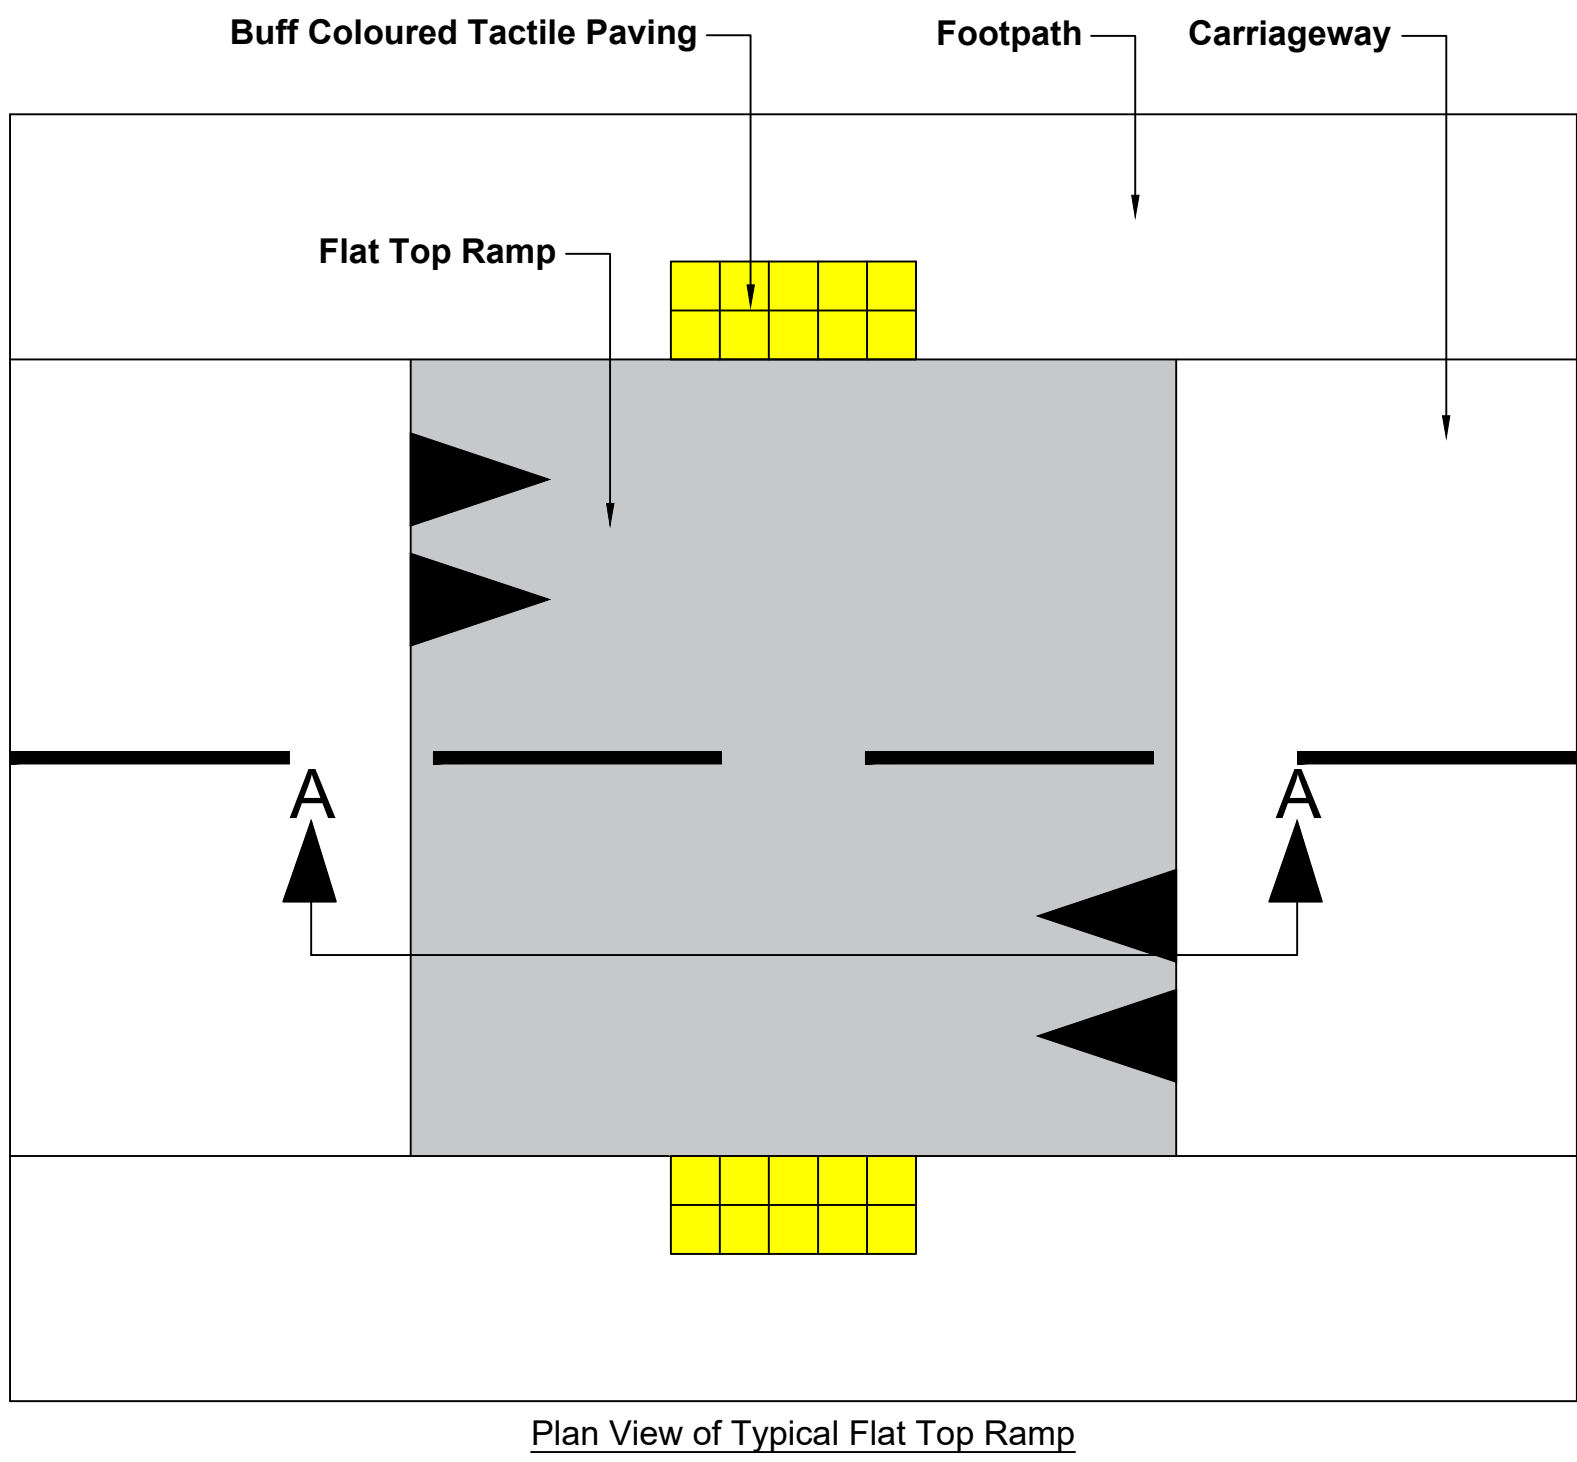

01 Road Cross Section
SCALE: NTS

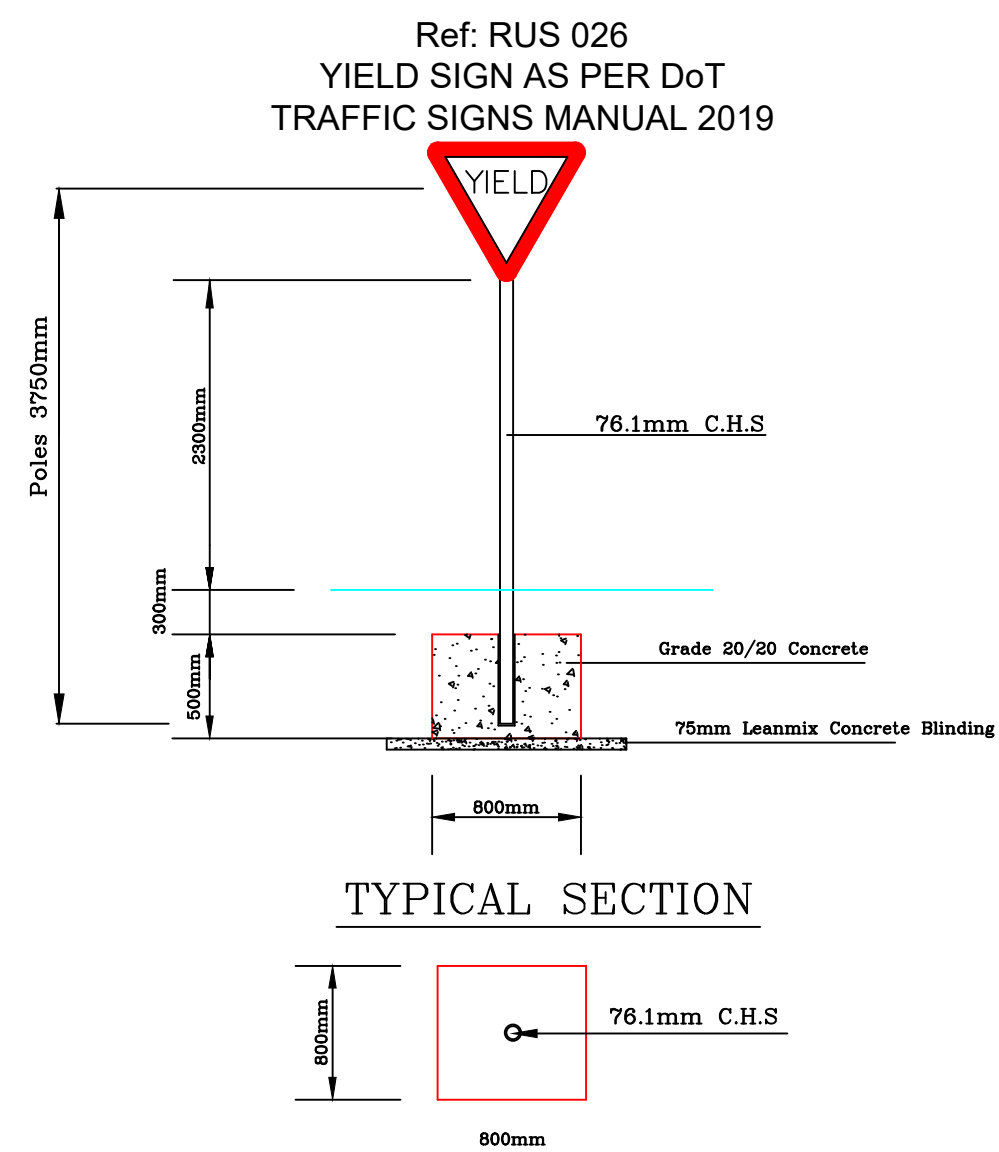

04 Signage Details
SCALE: NTS



- Road Notes:
- All roadworks to be carried out in accordance with the Transportation Infrastructure Ireland (TII) publications & specifications for roadworks.
 - All roadworks to be carried out in accordance with the 'Recommendations for Site Development Works for Housing Areas' and the bituminous layers shall be in accordance with 'TII Publications NRA Specification for Road Works Series 900 Road Pavement-Bituminous Materials'
 - All footpaths shall be in accordance with 'TII Specification for Road Works Series 1100 - Kerbs, Footways and Paved Areas'
 - The dishing of footpaths shall be constructed in accordance with the 'Guidance on the use of Tactile Paving Surface Documents'
 - All road markings shall be in accordance with IS EN 1436 & with the 'Traffic Signs Manual'
 - All road marking shall use Thermoplastic paint complying with IS EN 1436 (Performance) & IS EN1871 (Material Properties)
 - All road signs shall be in accordance with IS EN 1436 & with the 'Traffic Signs Manual'

Red line indicates site boundaries.

Co-Ordinates at Site Entrance, X

ITM: 497054, 591272

Refer to revision sheet for all amendment details

Rev	Date	General Revision	Drwn	chkd
A	21.07.26	Site Layout	JON	MC
issue for: Planning				

Client: Wrightwood Developments	
Project Title: New Development at Ardshanavooley, Park Road, Killarney	
Drwg Title: Proposed Roadmarkings & Signage Layout	
Drwn by: JON	Date: Jan 2026
chkd by: M.C	Date: Jan 2026
Job No: 91-24	Scale: 1:500 / nts
Drwg No: 91-24-1-818	Ref: Sheet
Rev: A	

ENGINEERING
SURVEYING
ARCHITECTURE

teicniuil-priory
consulting engineers

PRIORY GROVE
KILLARNEY CO. KERRY
TEL: 064 6631847
EMAIL: tpceoffice@gmail.com