



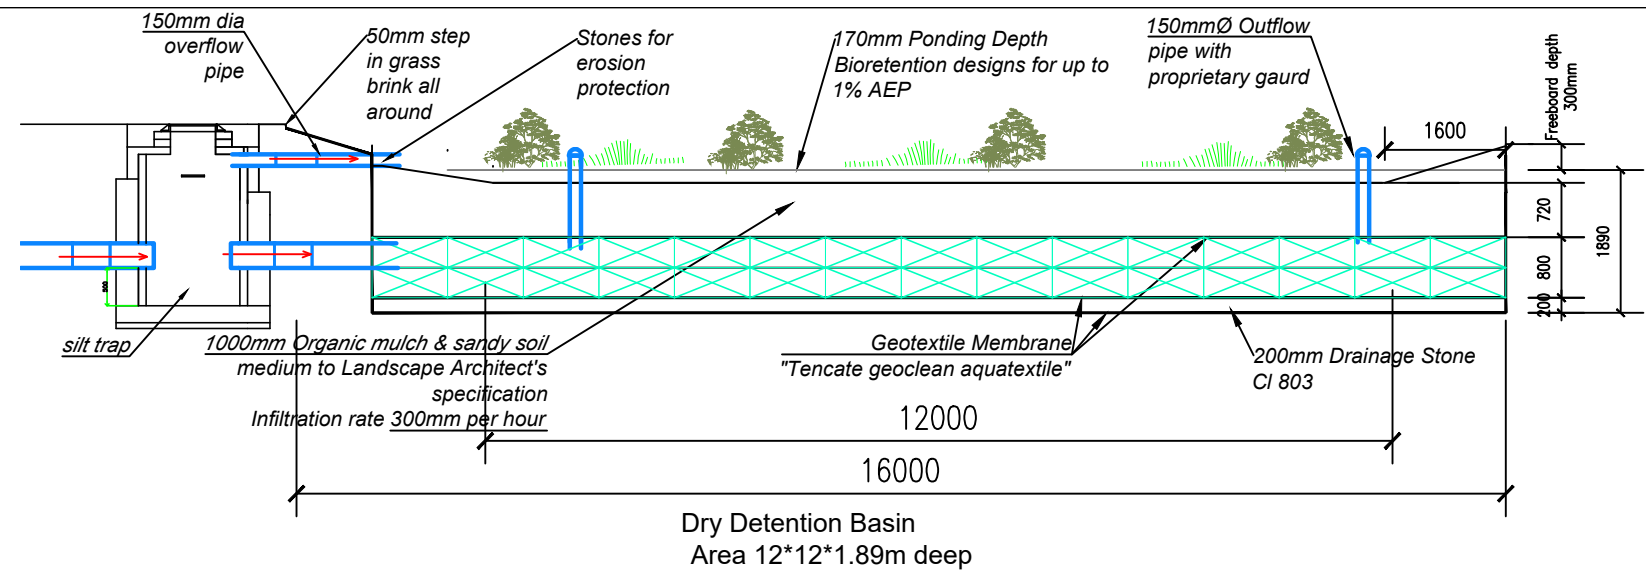

Bioretention Area
12*12*1.89m deep

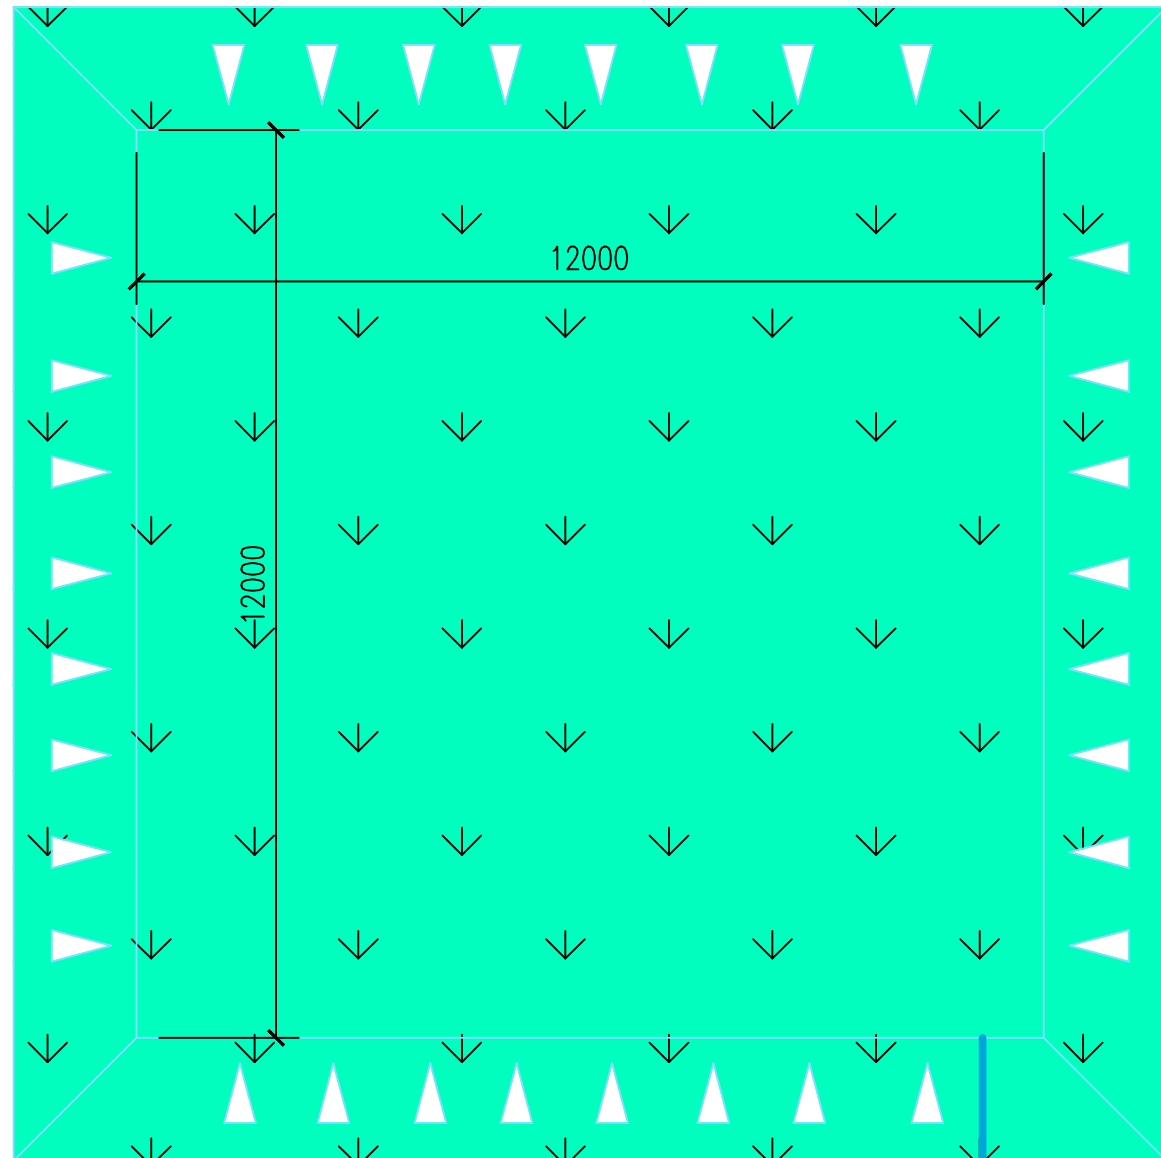

Overall design to
1% AEP

Inlet Manhole

SW13 MH
CL 41.73
IL 39.55

Bio-Retention Area - Plan View
Scale 1:100

Precast Manhole with silt trap
Scale 1:100

The Safety, Health, and Welfare at Work (Construction) Regulations 2006-2020

Notice to Client: The Client's attention is drawn to the above regulations and the legal obligations contained therein. The Client's responsibilities include, but are not limited, to the following:
The client must appoint, in writing, a Project Supervisor for the Design Process (PSDP) prior to the design phase of a project.
The client must appoint, in writing, a Project Supervisor for the Construction Stage (PSCS) prior to any construction work being carried out.
The PSDP and PSCS must be suitably qualified to undertake their respective responsibilities.
The client must receive, in writing, the acknowledgment of appointment of the PSDP and PSCS. All safety files and method statements must be kept by the client during and after the construction stage. The Client must notify the Health and Safety Authority where the construction works will take more than 300 person days, or take longer than 30 days.

DO NOT SCALE FROM DRAWINGS. ANY DISCREPANCIES TO BE REPORTED TO TEICNIUIL-PRIORY CONSULTING ENGINEERS. ALL DIMENSIONS AND LEVELS TO BE VERIFIED ON SITE.

DRAWING REMAINS THE INTELLECTUAL AND COPYRIGHTED PROPERTY OF TEICNIUIL-PRIORY CONSULTING ENGINEERS. NO PART OF THIS DRAWING MAY BE COPIED, TRANSMITTED, OR REPRODUCED AND IS NOT FOR ISSUE TO THIRD PARTIES UNLESS WRITTEN CONSENT IS GIVEN BY TEICNIUIL-PRIORY CONSULTING ENGINEERS.

A	17.12.25	Layout	JON	MC
Rev	Date	Revision	Drwn	chkd

issue for: Planning

ENGINEERING
SURVEYING **ARCHITECTURE**

teicniuil-priory
consulting engineers

6 PRIORY GROVE, MUCKROSS RD.,
KILLARNEY, CO. KERRY
TEL: 064 6631847
EMAIL: tpceoffice@gmail.com

Client:
Wrightwood Development Ltd

Project Title:
New Development at
Ardshanavooley, Killarney

Drwg Title:
SUDs Details
Bio-Retention Area #2

Drwn by:	JON	Date	Sept 2025
chkd by:	MC	Date	Sept 2025
Job No:	91-24	Scale	1:100
		paper size	A3
Drwg No:	91-24-1-801	Ref	
		Sheet	1/1
		Rev	A