
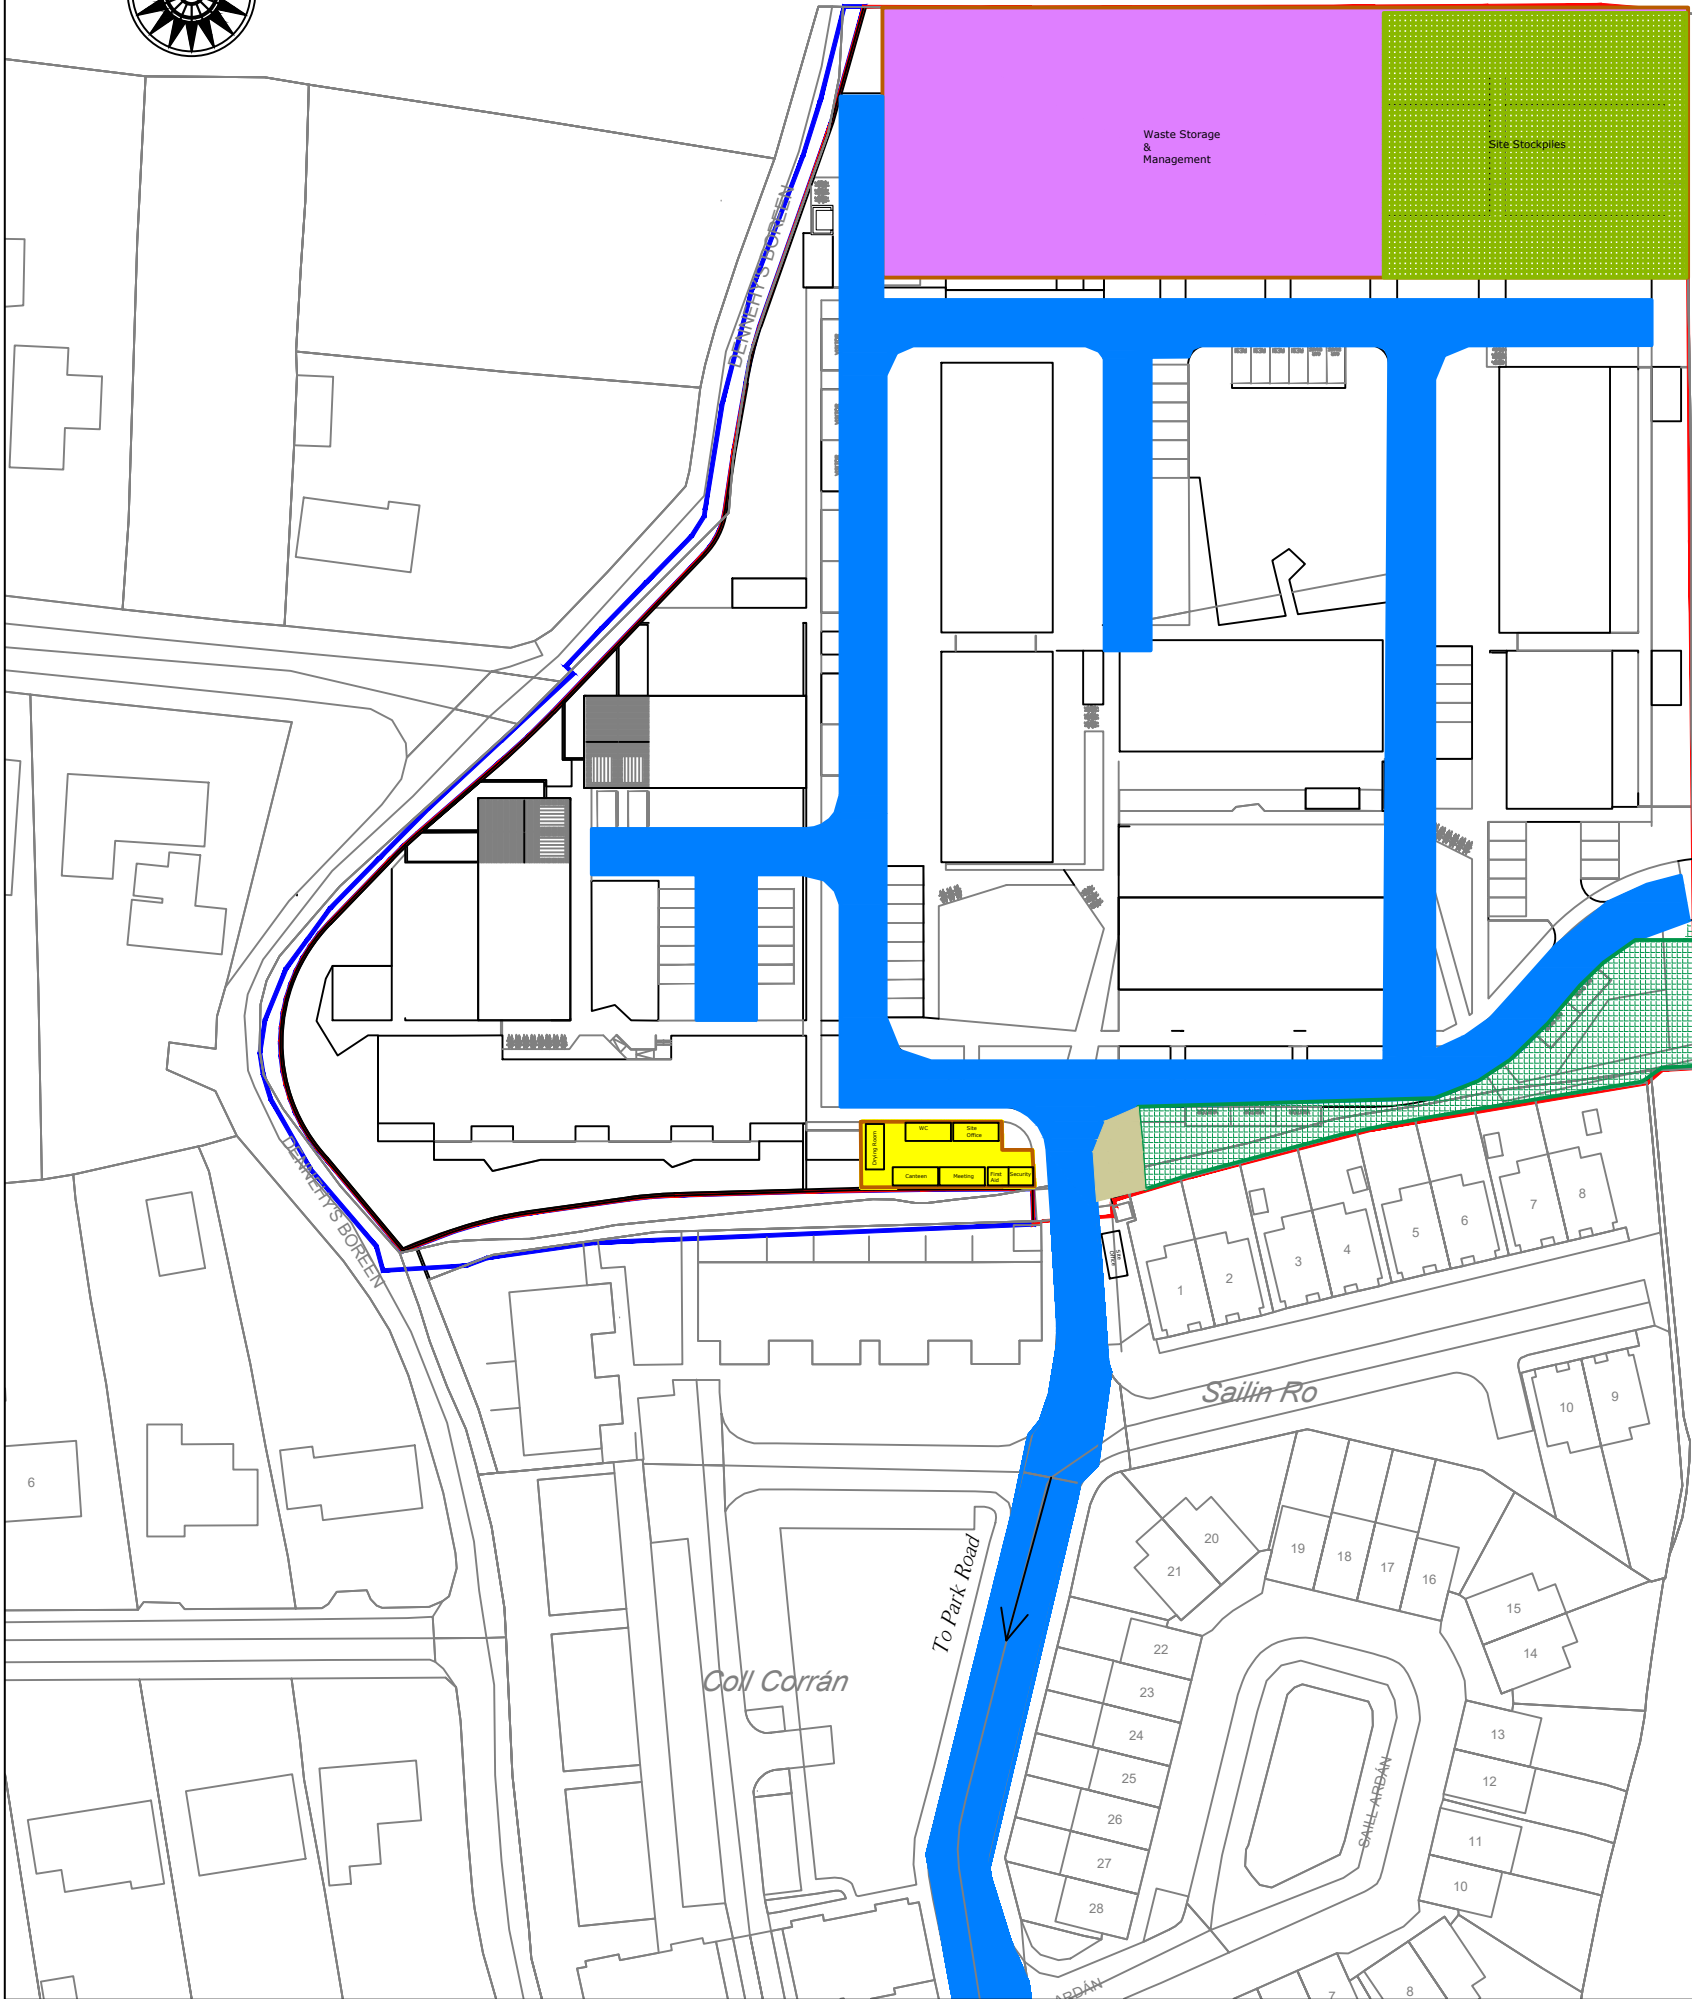
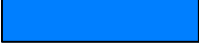
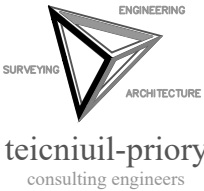


Red line indicates Proposed Site Boundary (2.23ha)

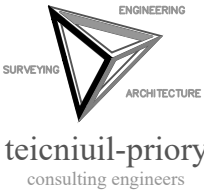

Legend

-  Site Compound - Office & Welfare Facilities
-  Site Compound - Waste Storage & Management
-  Site Compound - Site Stockpiles
-  Site Compound - Construction Carparking
-  Site Compound - Wheel Wash
-  Construction Traffic

Refer to revision sheets for all amendment details						Client: <i>Wrightwood Developments</i>				
						Project Title: <i>Lands to Ardshanavooley, Killarney, Co.Kerry</i>				
						Drwg Title: <i>Site Compounds</i>				
						Drwn by: <i>JON</i>				
						Date <i>Sept 2025</i>				
						chckd by: <i>MC</i>		Date <i>Sept 2025</i>		
B	21.07.26	Site Layout	JON	MC		Job No: <i>91-24</i>	Scale <i>1:1000</i>	paper size <i>A3</i>		
A	17.12.25	Layout	JON	MC						
Rev	Date	General Revision		Drwn	chkd	Drwg No: <i>91-24-1-008</i>		Ref		Sheet
Issue for: <i>Planning</i>								Rev <i>B</i>		

ENGINEERING

SURVEYING

ARCHITECTURE

teicniuil-priory

consulting engineers

6 PRIORY GROVE
MUCKROSS RD.
KILLARNEY
CO. KERRY
TEL: 064 6631847
EMAIL: matt@pc.ie