


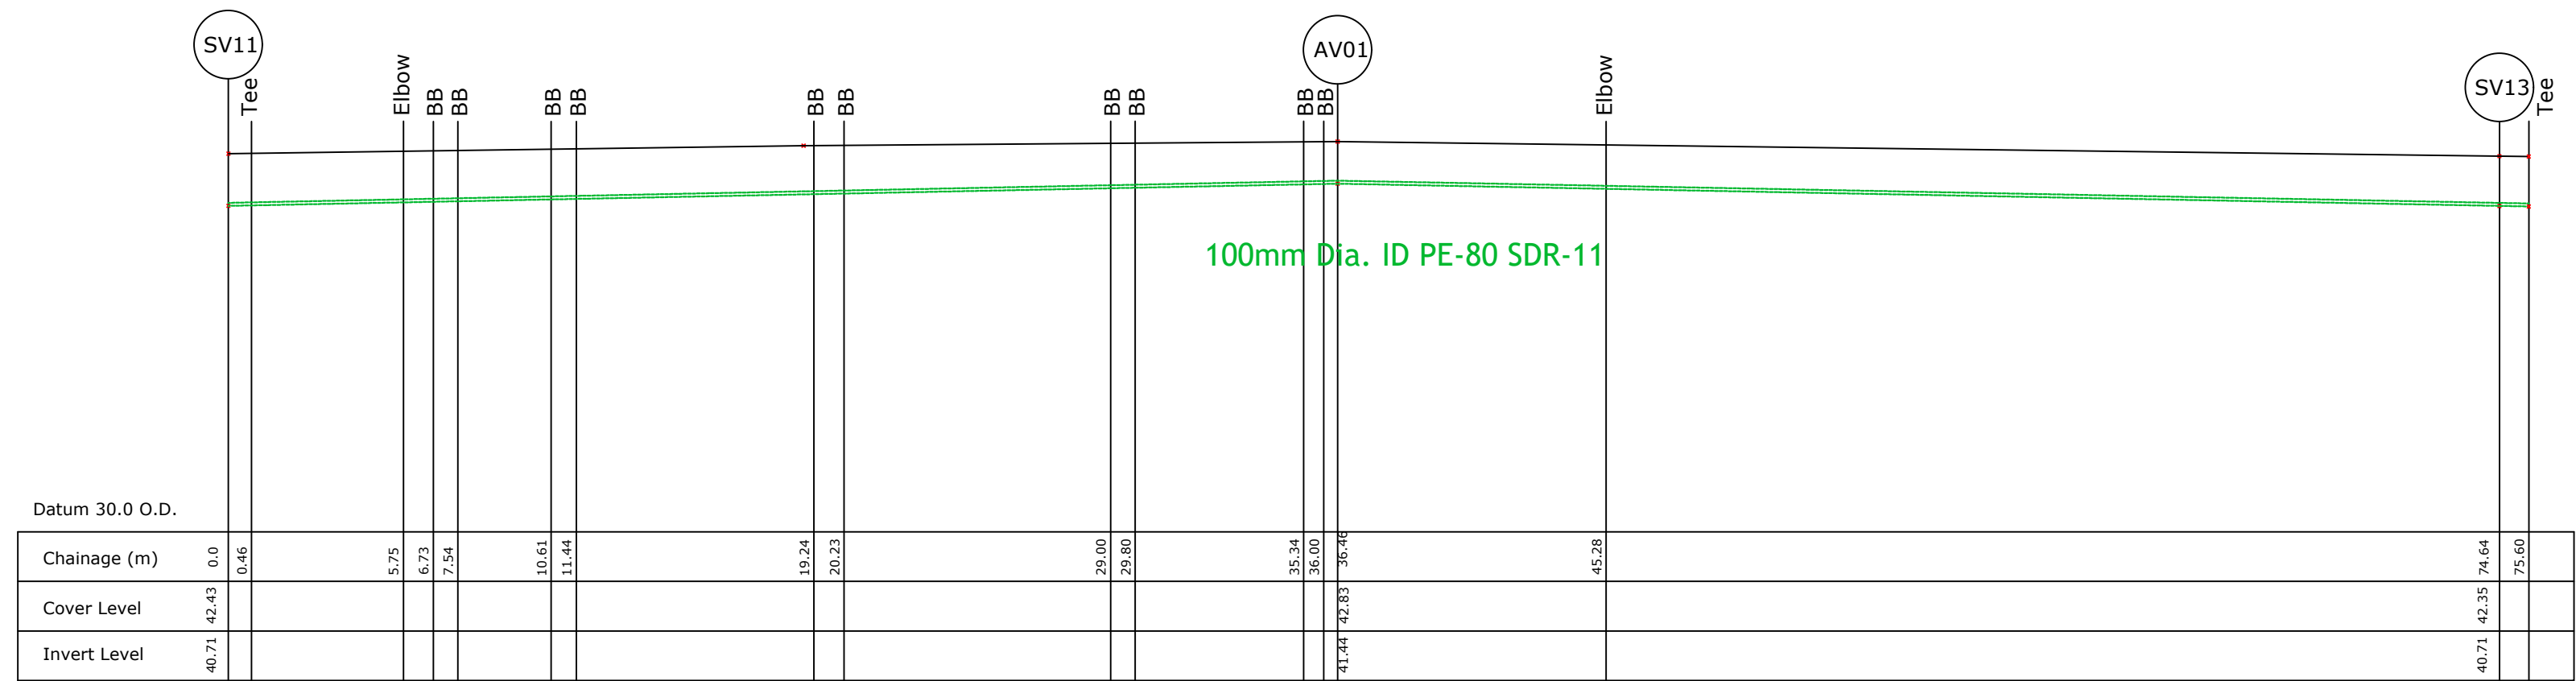

6 PRIORY GROVE,
FAIR HILL
KILLARNEY
CO. KERRY
TEL: 064 6631847
EMAIL: matt@tpce.ie